



# PUBLIC WORKS CONTRACT FOR “THE REHABILITATION OF AL-DAWHA SCHOOL IN WADI AL-JOZ IN EAST JERUSALEM”

## Al-Dawha Basic Girls School


Funded by:



IN COLLABORATION WITH:



Prepared By:

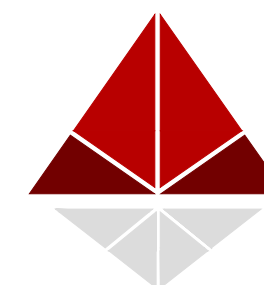

**ATELIER ARLETTE**  
ARCHITECT & CONSULTANT  
Beit Hanina - Jerusalem  
tel. 025855785 -  
mob.0525663968

Funded by:




IN COLLABORATION WITH:



# ARCHITECTURAL DRAWINGS

Prepared By:

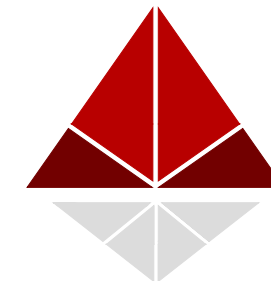

**ATELIER ARLETTE**  
ARCHITECT & CONSULTANT  
Beit Hanina - Jerusalem  
tel. 025855785 -  
mob.0525663968



**Notes**

- (1) All Dimensions Are In Cm.
- (2) All Levels Are In Meter
- (3) Any Missing or Unclear Detail And All Fastening Systems For All Elements Shall be Approved by The Supervisor.

**Legend:**

SECTION NUMBER  
REFERENCE SHEET NUMBER

REFERENCE DETAIL SHEET NUMBER

FLOOR FINISH LEVEL (F.F.L.)  
REINFORCEMENT CONCRETE LEVEL (R.C.L.)

LEVEL SIGN IN PLAN

ROOM CODE    FUNCTION AREA    ROOM ID

WINDOW NUMBER  
REFERENCE DETAIL SHEET NUMBER

DOOR NUMBER  
REFERENCE DETAIL SHEET NUMBER

RC CONCRETE FOR COLUMNS

RC CONCRETE FOR WALLS

CONCRETE

STONE WALL

HOLLOW BLOCKS

CEMENT TILE

TERRAZZO TILE

LOCAL MARBLE

Interlock

Water Cooler

R.C.L.:REN. CONCRETE LEVEL

F.F.L.:FINISH FLOOR LEVEL

S.L. : SEA LEVEL

REVISIONS		
NO.	DRAWINGS	DATE
(1)		
(2)		
(3)		



JERUSALEM DIRECTORATE OF EDUCATION  
Waqf Department

**Funded by:**



Belgium  
partner in development

IN COLLABORATION WITH:




**Project :**

**School:**  
AL-DOHA SCHOOL  
Wadi Aljoz / Jerusalem

**Tender No.:**



**Designed by:**




ATELIER ARLETTE  
ARCHITECT & CONSULTANT

Belt Hanina - Jerusalem    Tel. 025855785 - mob.0525663968  
archletty@yahoo.com    Fax. 0737251495

<b>Drawing Title</b>	EXISTING PLAN	Date: Feb2021
		Scale: 1:100
Designed by:	Arlette Ayyoub	Drawing No:
Checked by:	Arlette Ayyoub	A01
Approved by:	Arlette Ayyoub	
Coordinate Manager:	Arlette Ayyoub	

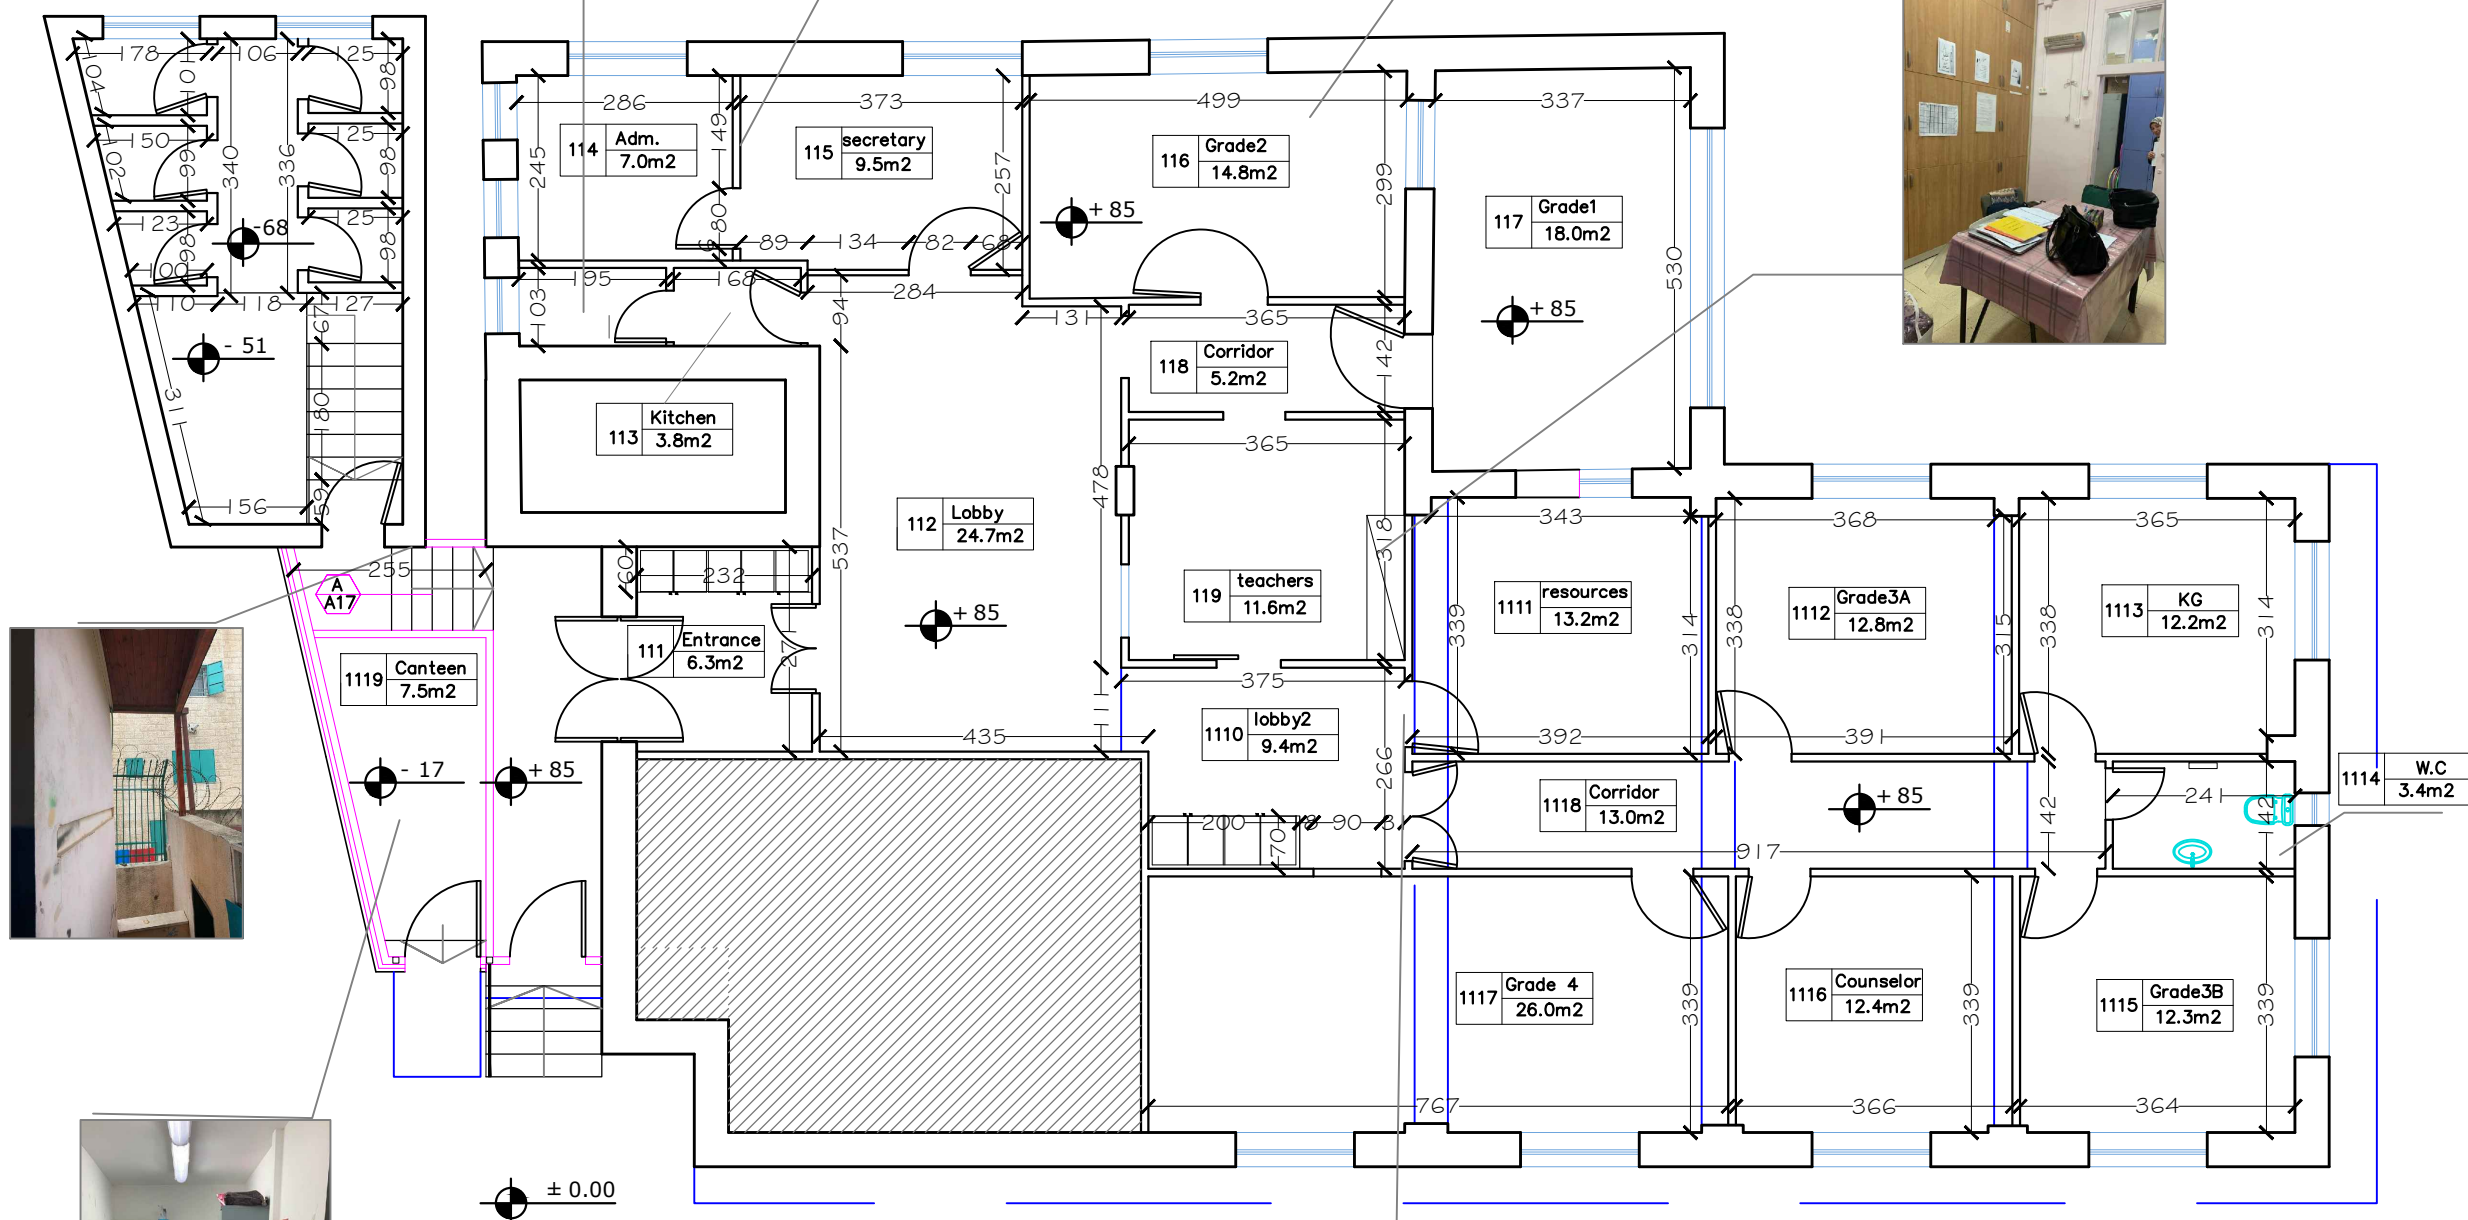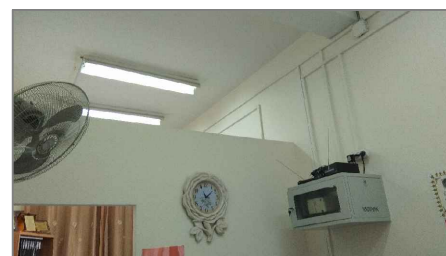

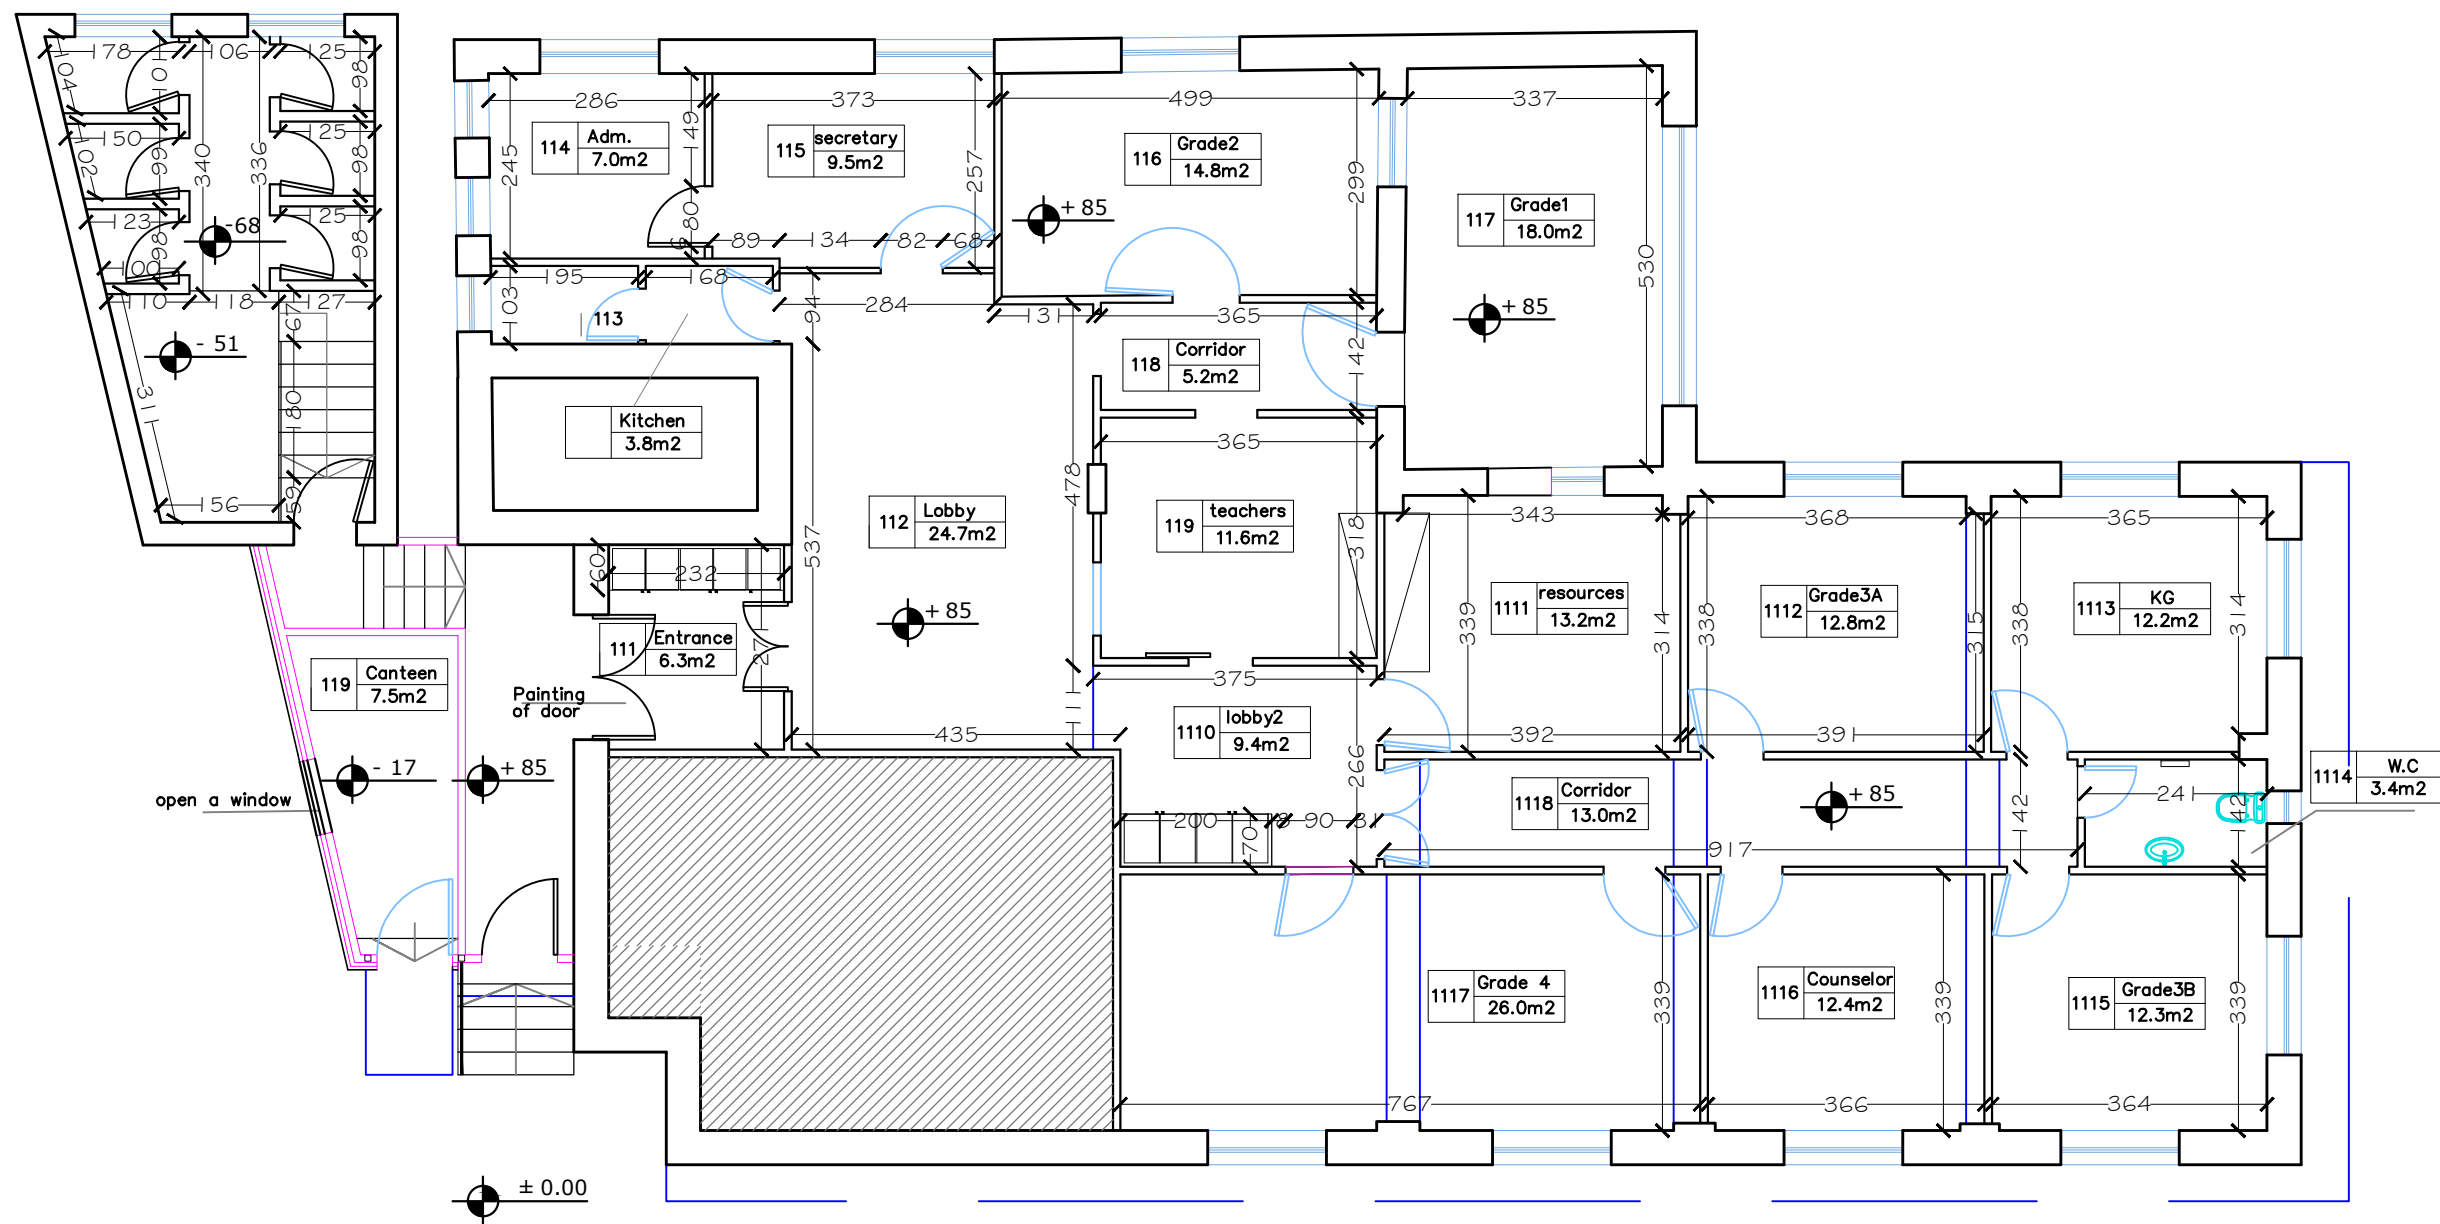

**LEGEND:**

- walls to be demolished
- Doors to be dismantled
- walls to be built

**Notes**

- (1) All Dimensions Are In Cm.
- (2) All Levels Are In Meter
- (3) Any Missing or Unclear Detail And All Fastening Systems For All Elements Shall be Approved by The Supervisor.

**Legend:**

SECTION NUMBER  
REFERENCE SHEET NUMBER

REFERENCE DETAIL SHEET NUMBER

FLOOR FINISH LEVEL (F.F.L.)  
REINFORCEMENT CONCRETE LEVEL (R.C.L.)

LEVEL SIGN IN PLAN

ROOM CODE	FUNCTION AREA	ROOM ID
◆	WINDOW NUMBER	REFERENCE DETAIL SHEET NUMBER
○	DOOR NUMBER	REFERENCE DETAIL SHEET NUMBER

- RC CONCRETE FOR COLUMNS
- RC CONCRETE FOR WALLS
- CONCRETE
- STONE WALL
- HOLLOW BLOCKS
- CEMENT TILE
- TERRAZZO TILE
- LOCAL MARBLE
- Interlock
- Water Cooler
- R.C.L.:REN. CONCRETE LEVEL
- F.F.L.:FINISH FLOOR LEVEL
- S.L. : SEA LEVEL

REVISIONS		
NO.	DRAWINGS	DATE
(1)		
(2)		
(3)		

  
JERUSALEM DIRECTORATE OF EDUCATION  
Waqf Department

**Funded by:**

  
Belgium  
partner in development

IN COLLABORATION WITH:


  
Enabel

**Project :**

**School:**  
AL-DOHA SCHOOL  
Wadi Aljoz / Jerusalem


**Tender No.:**

**Designed by:**

  
ATELIER ARLETTE  
ARCHITECT & CONSULTANT

Beit Hanina - Jerusalem Tel. 025855785 - mob.0525663968  
archletty@yahoo.com Fax. 0737251495

Drawing Title	DEMOLITION PLAN	Date: Feb2021 Scale: 1:100
Designed by: Arlette Ayyoub	Checked by: Arlette Ayyoub	Drawing No: A02
Approved by: Arlette Ayyoub	Coordinate Manager: Arlette Ayyoub	

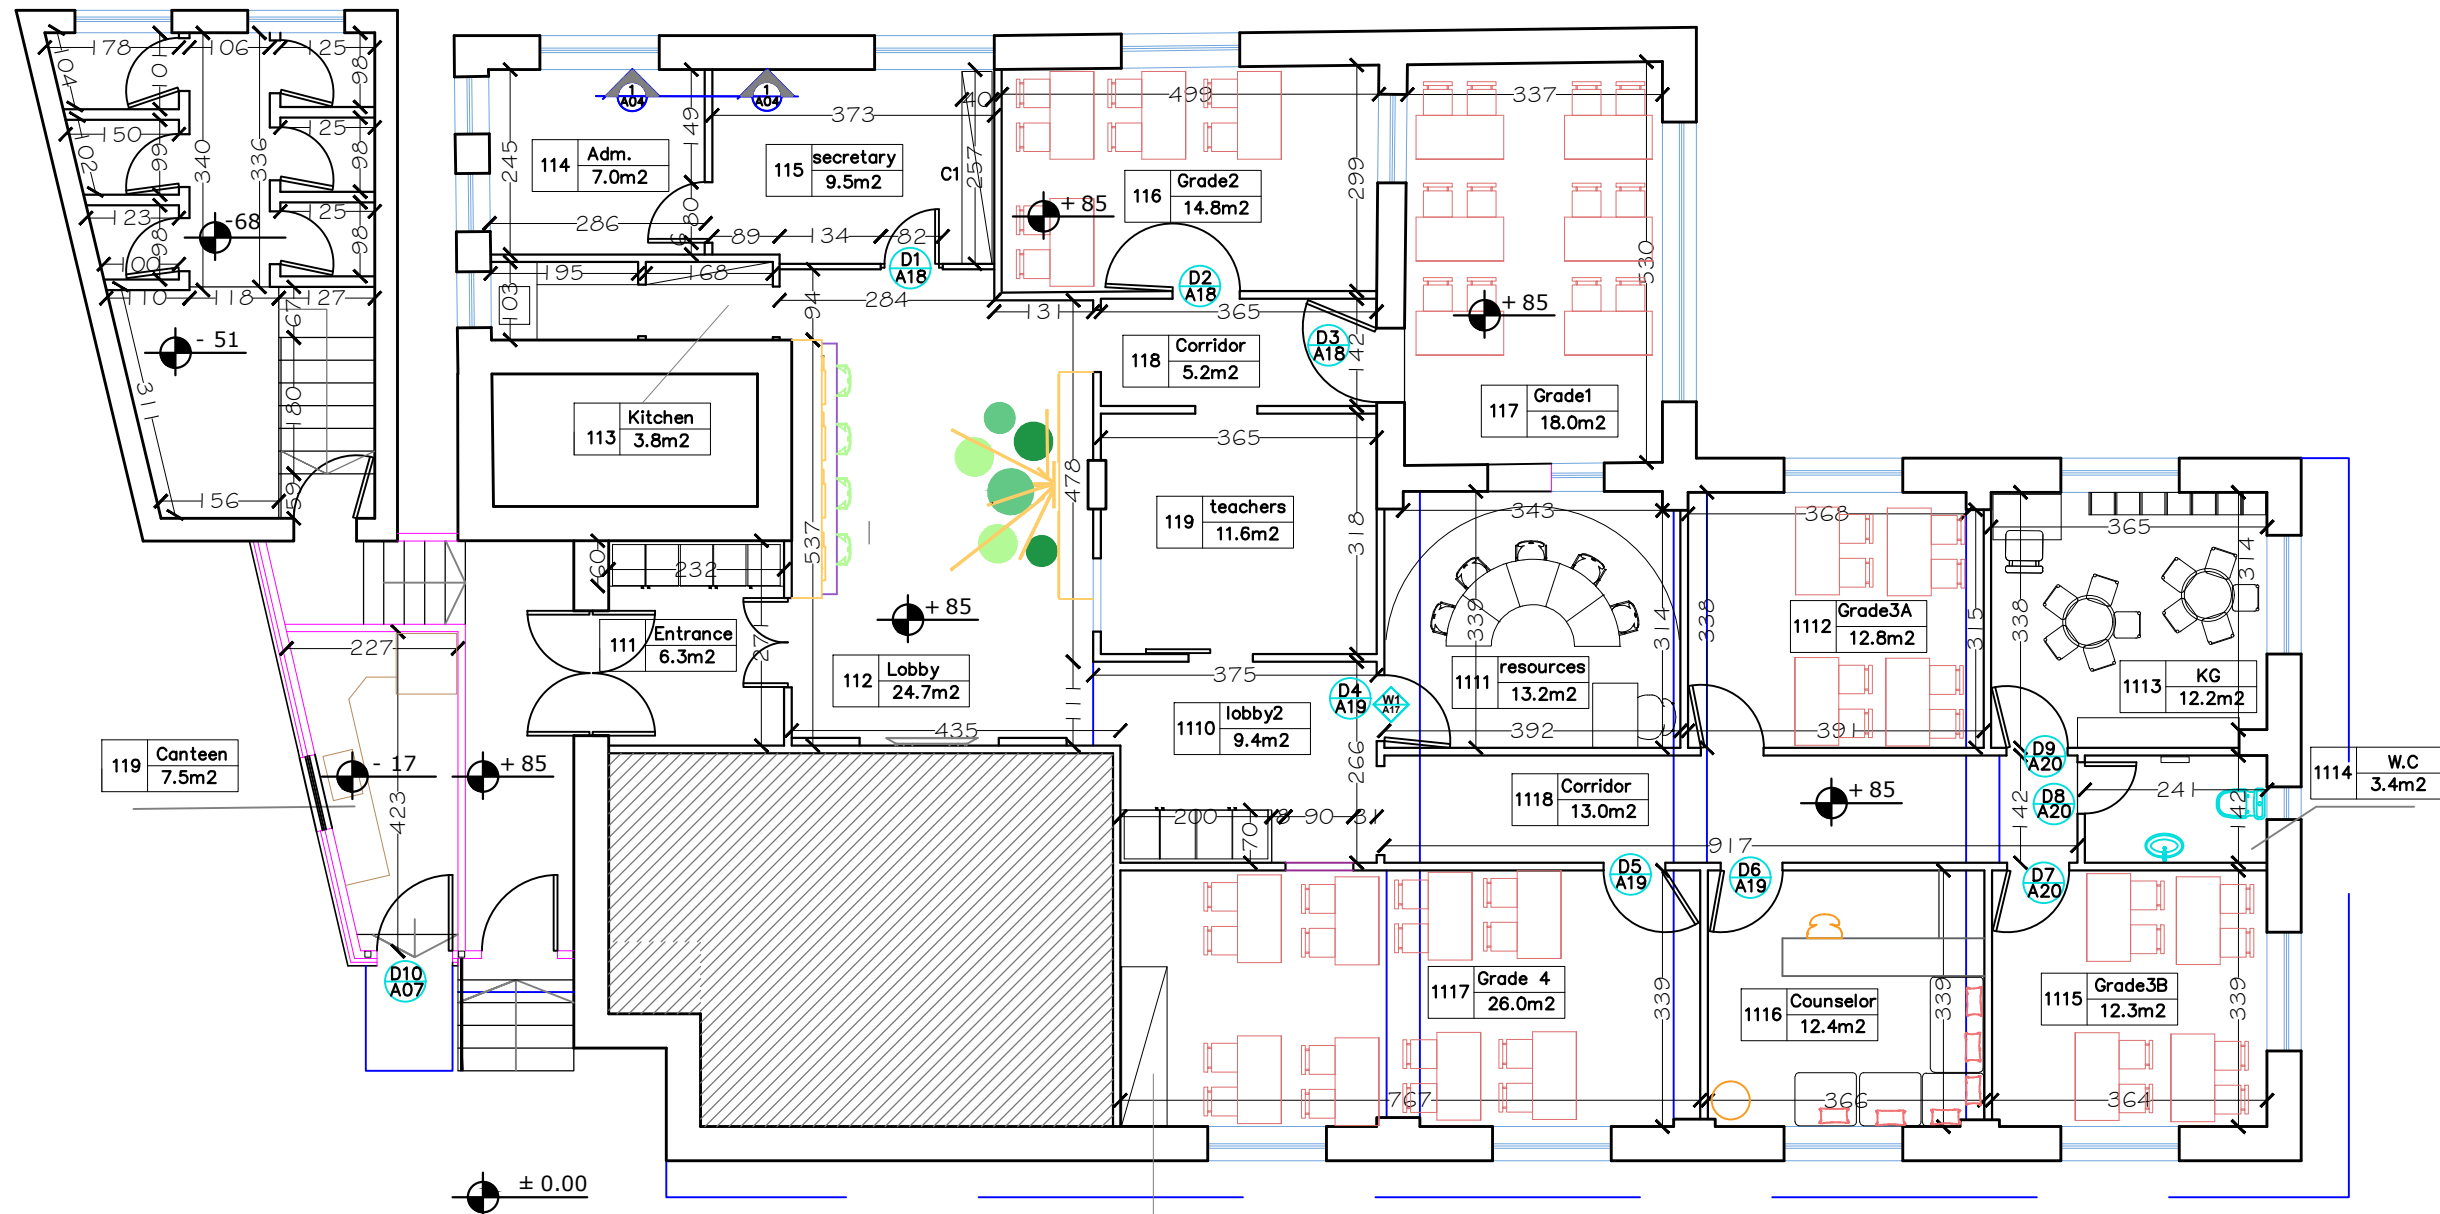

cupboard that was in the resources room

**Notes**


- (1) All Dimensions Are In Cm.
- (2) All Levels Are In Meter
- (3) Any Missing or Unclear Detail And All Fastening Systems For All Elements Shall be Approved by The Supervisor.

**Legend:**

- SECTION NUMBER  
REFERENCE SHEET NUMBER
- REFERENCE DETAIL SHEET NUMBER
- FLOOR FINISH LEVEL (F.F.L.)  
REINFORCEMENT CONCRETE LEVEL (R.C.L.)
- LEVEL SIGN IN PLAN
- ROOM CODE    FUNCTION AREA    ROOM ID
- WINDOW NUMBER  
REFERENCE DETAIL SHEET NUMBER
- DOOR NUMBER  
REFERENCE DETAIL SHEET NUMBER

- RC CONCRETE FOR COLUMNS
- RC CONCRETE FOR WALLS
- CONCRETE
- STONE WALL
- HOLLOW BLOCKS
- CEMENT TILE
- TERRAZZO TILE
- LOCAL MARBLE
- Interlock
- CARPET PADS
- Water Cooler
- R.C.L.:REN. CONCRETE LEVEL
- F.F.L.:FINISH FLOOR LEVEL
- S.L. : SEA LEVEL

REVISIONS		
NO.	DRAWINGS	DATE
(1)		
(2)		
(3)		

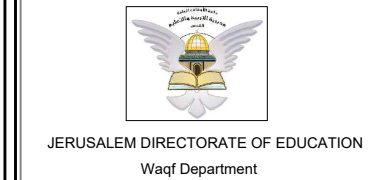

**Funded by:**

IN COLLABORATION WITH:


**Project :**

**School:**  
AL-DOHA SCHOOL  
Wadi Aljoz / Jerusalem


**Tender No.:**

**Designed by:**  
 ATELIER ARLETTE  
ARCHITECT & CONSULTANT


<b>Drawing Title</b>	PROPOSED PLAN	Date: Feb2021 Scale: 1:100
Designed by:	Arlette Ayyoub	Drawing No:
Checked by:	Arlette Ayyoub	A03
Approved by:	Arlette Ayyoub	
Coordinate Manager:	Arlette Ayyoub	

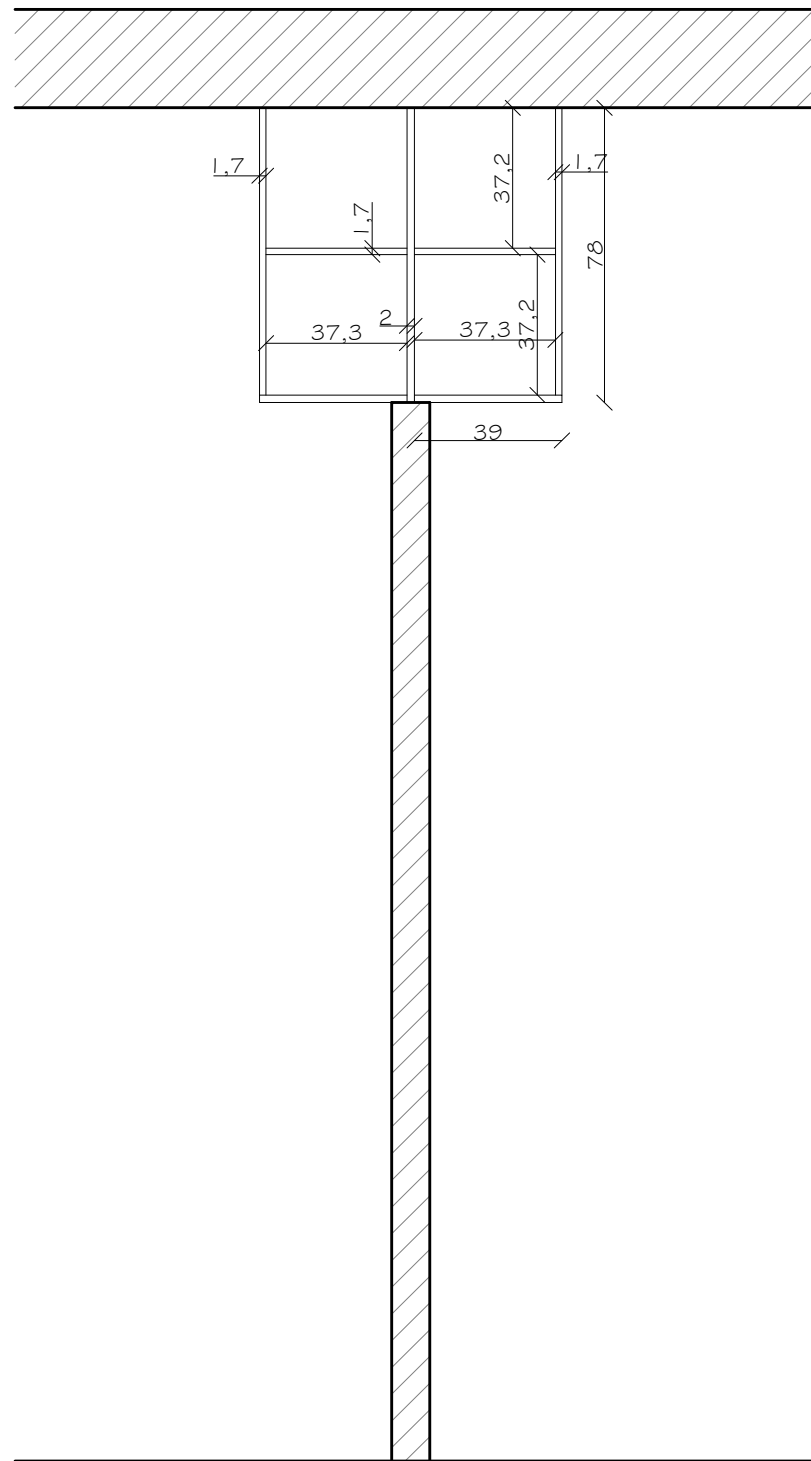


SECTION 1-1

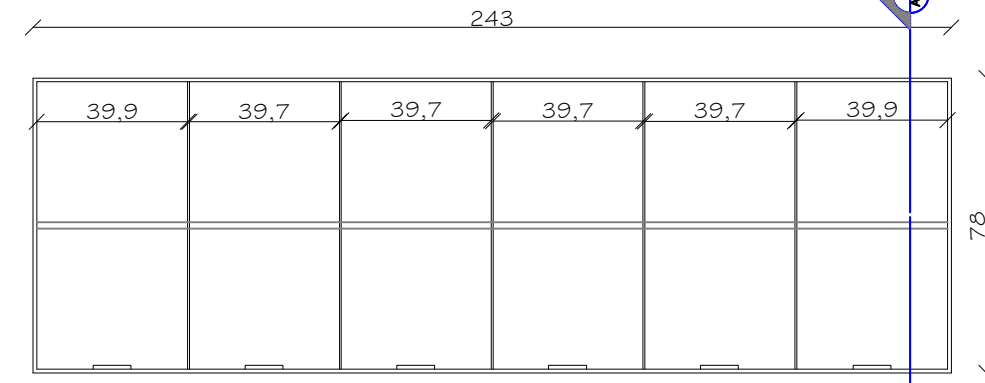

FRONT ELEVATION

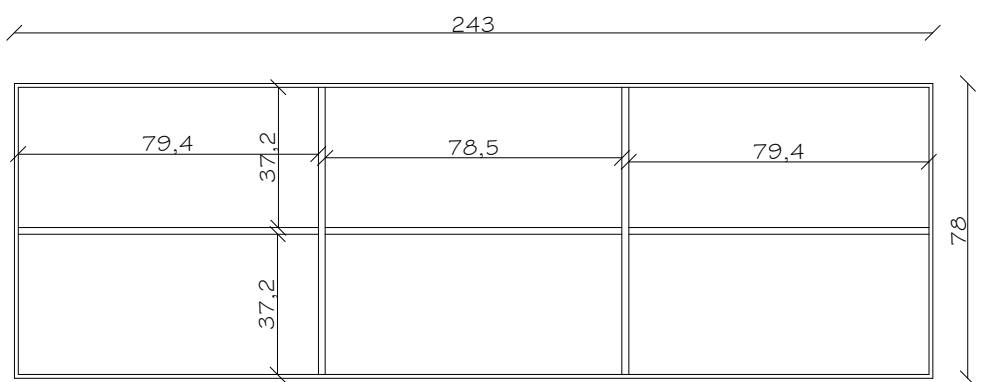

SECTION 2-2

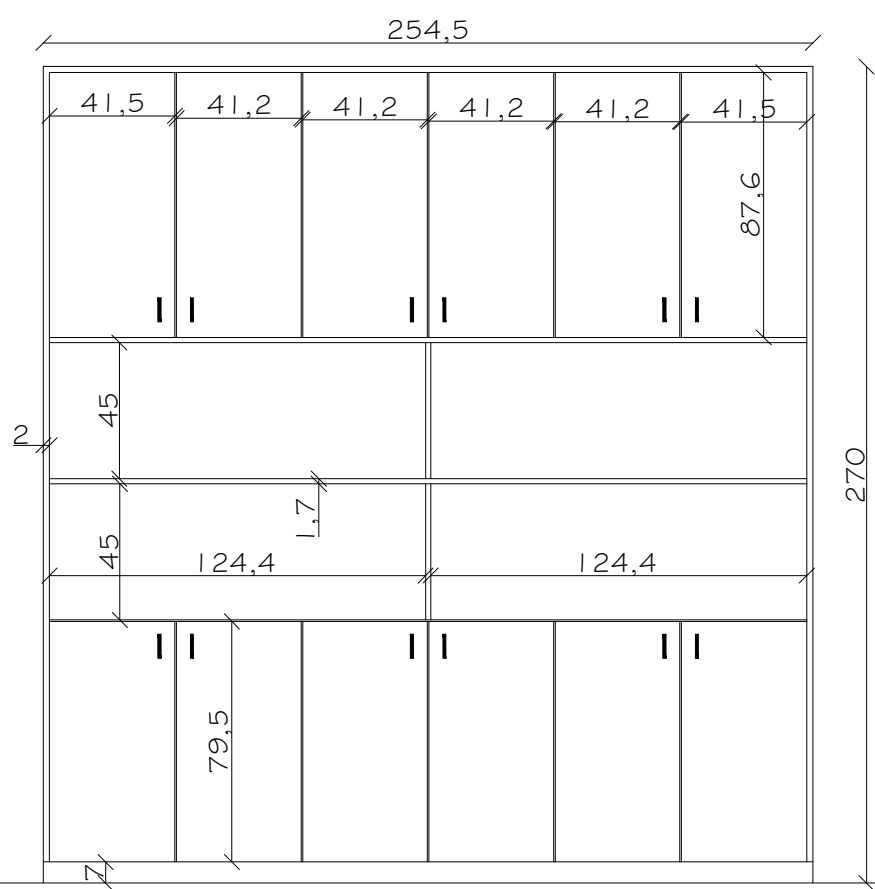

C1  
Scale 1:25

**Notes**

- (1) All Dimensions Are In Cm.
- (2) All Levels Are In Meter
- (3) Any Missing or Unclear Detail And All Fastening Systems For All Elements Shall be Approved by The Supervisor.

**Legend:**

SECTION NUMBER  
REFERENCE SHEET NUMBER

REFERENCE DETAIL SHEET NUMBER

FLOOR FINISH LEVEL (F.F.L.)  
REINFORCEMENT CONCRETE LEVEL (R.C.L.)

LEVEL SIGN IN PLAN

ROOM CODE	FUNCTION AREA	ROOM ID

WINDOW NUMBER  
REFERENCE DETAIL SHEET NUMBER

DOOR NUMBER  
REFERENCE DETAIL SHEET NUMBER

RC CONCRETE FOR COLUMNS

RC CONCRETE FOR WALLS

CONCRETE

STONE WALL

HOLLOW BLOCKS

CEMENT TILE

TERRAZZO TILE

LOCAL MARBLE

Interlock

Water Cooler

R.C.L.:REN. CONCRETE LEVEL

F.F.L.:FINISH FLOOR LEVEL

S.L. : SEA LEVEL



JERUSALEM DIRECTORATE OF EDUCATION  
Waqf Department

**Funded by:**



IN COLLABORATION WITH:



**Project :**

**School:**

AL-DOHA SCHOOL  
Wadi Aljoz / Jerusalem



**Tender No.:**

**Designed by:**



Belt Hanina - Jerusalem Tel. 025855785 - mob.0525663968  
archletty@yahoo.com Fax: 0737251495

Drawing Title	DETAILS SECRETARY ROOM	Date: Feb2021 Scale: 1:20
Designed by:	Arlette Ayyoub	Drawing No:
Checked by:	Arlette Ayyoub	A04
Approved by:	Arlette Ayyoub	
Coordinate Manager:	Arlette Ayyoub	

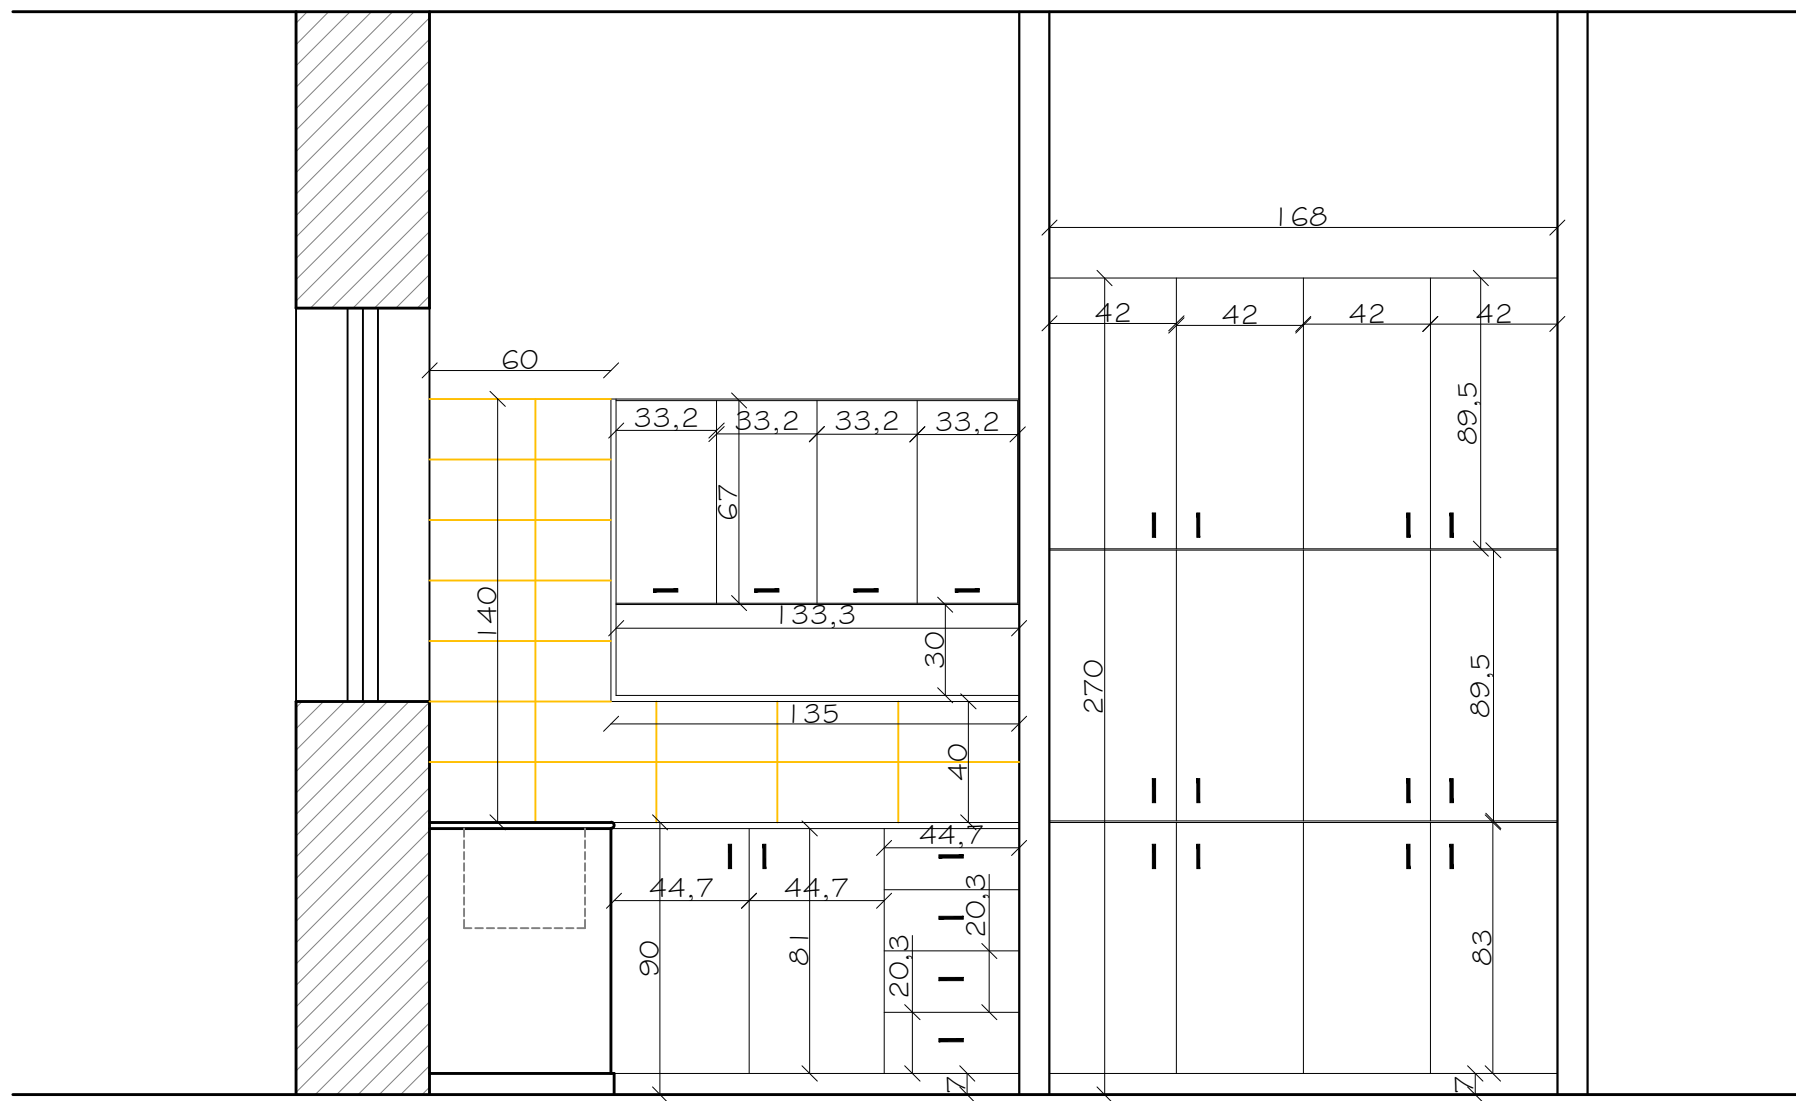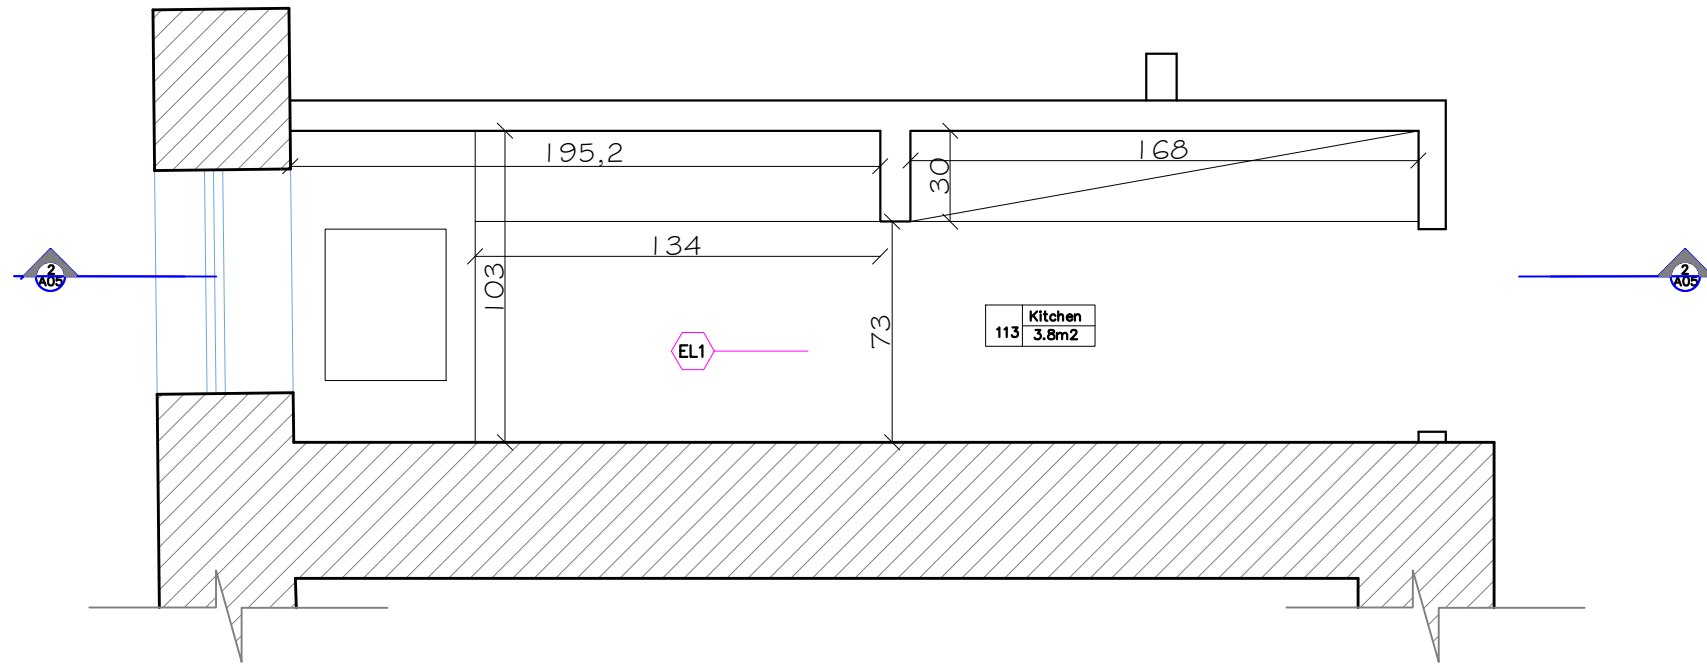

SECTION 2-2

**Notes**

- (1) All Dimensions Are In Cm.
- (2) All Levels Are In Meter
- (3) Any Missing or Unclear Detail And All Fastening Systems For All Elements Shall be Approved by The Supervisor.

**Legend:**

SECTION NUMBER  
REFERENCE SHEET NUMBER

REFERENCE DETAIL SHEET NUMBER

FLOOR FINISH LEVEL (F.F.L.)  
REINFORCEMENT CONCRETE LEVEL (R.C.L.)

LEVEL SIGN IN PLAN

ROOM CODE	FUNCTION AREA	ROOM ID
RC CONCRETE FOR COLUMNS		
RC CONCRETE FOR WALLS		
CONCRETE		
STONE WALL		
HOLLOW BLOCKS		
CEMENT TILE		
TERRAZZO TILE		
LOCAL MARBLE		
Interlock		

Water Cooler  
R.C.L.:REN. CONCRETE LEVEL  
F.F.L.:FINISH FLOOR LEVEL  
S.L. : SEA LEVEL

WINDOW NUMBER  
REFERENCE DETAIL SHEET NUMBER

DOOR NUMBER  
REFERENCE DETAIL SHEET NUMBER

REVISIONS		
NO.	DRAWINGS	DATE
(1)		
(2)		
(3)		



JERUSALEM DIRECTORATE OF EDUCATION  
Waqf Department

**Funded by:**



IN COLLABORATION WITH:



**Project :**

**School:**

AL-DOHA SCHOOL  
Wadi Aljoz / Jerusalem

**Tender No.:**



**Designed by:**




Belt Hanina - Jerusalem Tel. 025855785 - mob.0525663968  
archletty@yahoo.com Fax. 0737251495

<b>Drawing Title</b>	KITCHEN DETAILS	Date: Feb2021
		Scale: 1:25
Designed by:	Arlette Ayyoub	Drawing No:
Checked by:	Arlette Ayyoub	A05
Approved by:	Arlette Ayyoub	
Coordinate Manager:	Arlette Ayyoub	



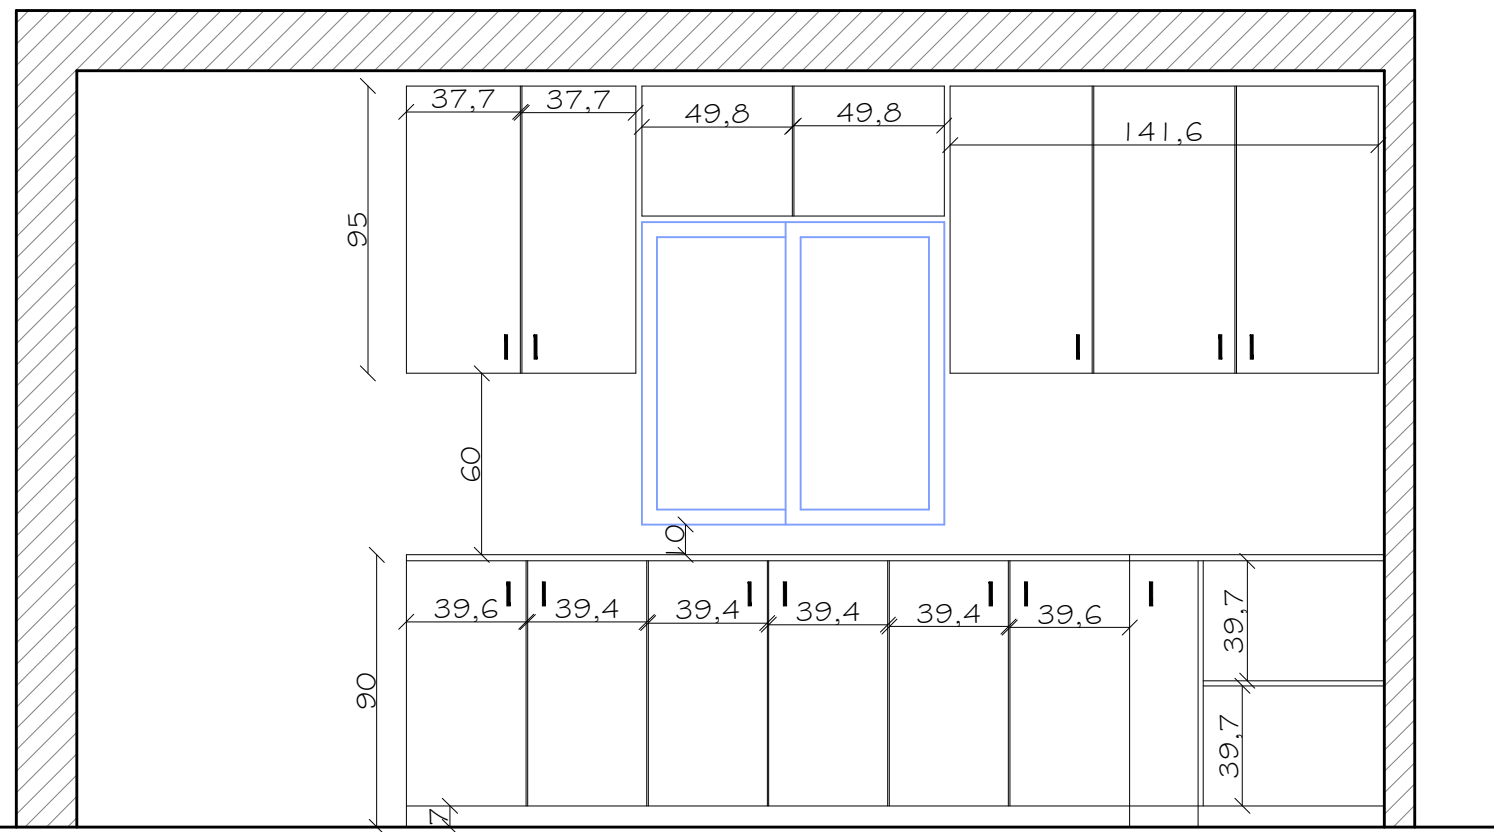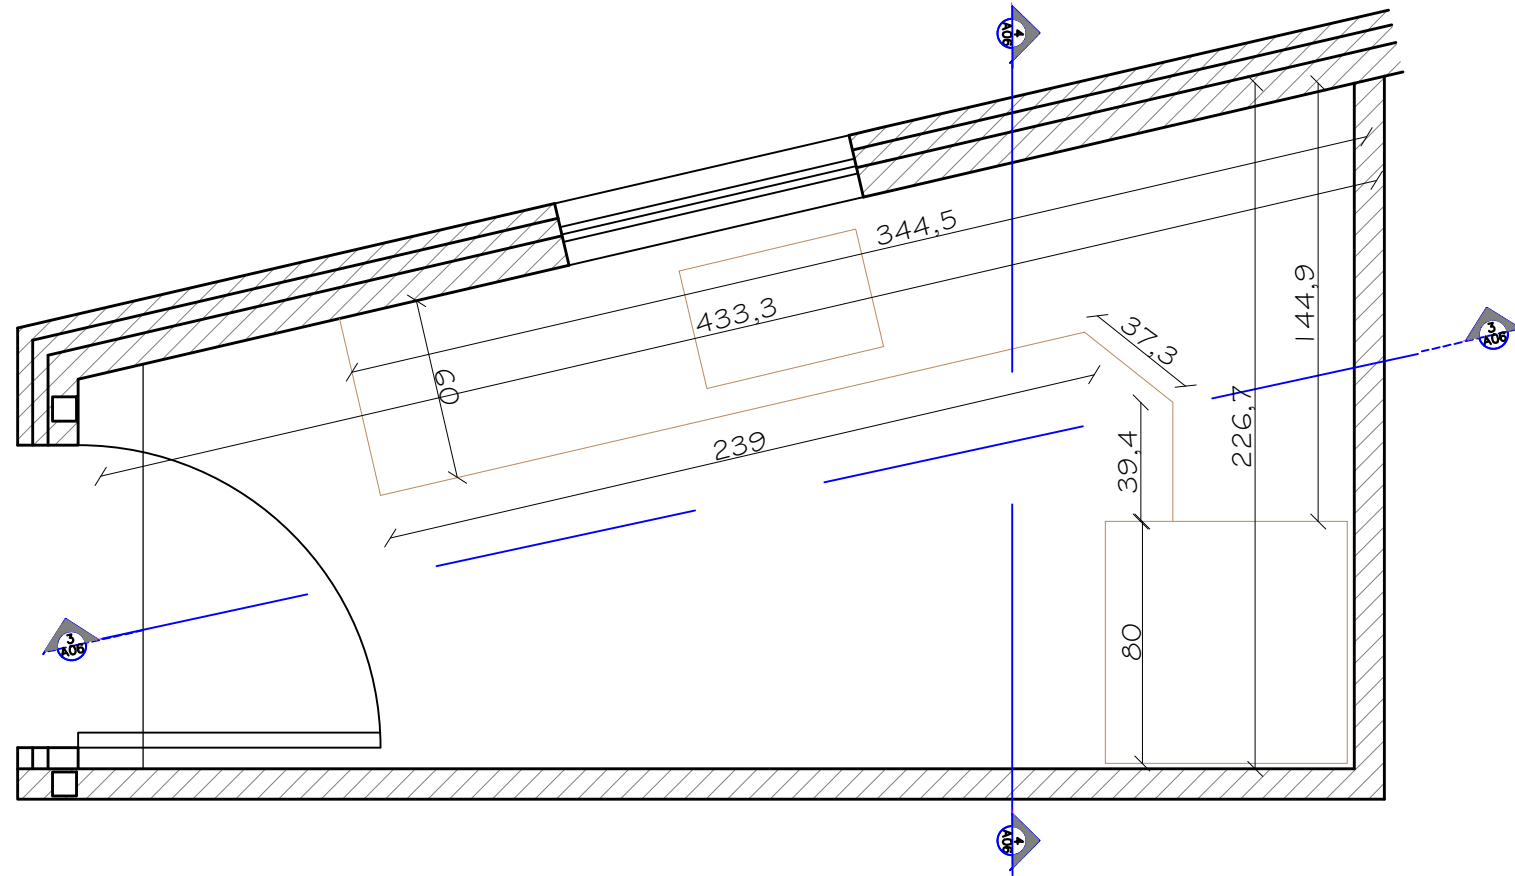

SECTION 3-3

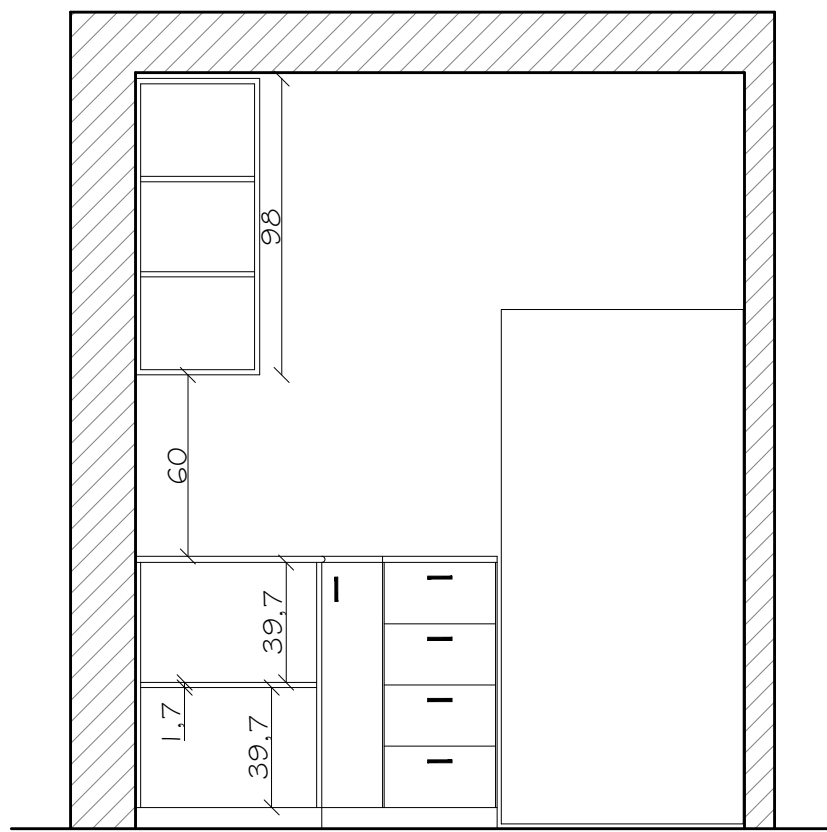

SECTION 4-4

**Notes**

- (1) All Dimensions Are In Cm.
- (2) All Levels Are In Meter
- (3) Any Missing or Unclear Detail And All Fastening Systems For All Elements Shall be Approved by The Supervisor.

**Legend:**

SECTION NUMBER  
REFERENCE SHEET NUMBER

REFERENCE DETAIL SHEET NUMBER

FLOOR FINISH LEVEL (F.F.L.)  
REINFORCEMENT CONCRETE LEVEL (R.C.L.)

LEVEL SIGN IN PLAN

ROOM CODE	FUNCTION AREA	ROOM ID
◇	WINDOW NUMBER	REFERENCE DETAIL SHEET NUMBER
○	DOOR NUMBER	REFERENCE DETAIL SHEET NUMBER

RC CONCRETE FOR COLUMNS  
RC CONCRETE FOR WALLS  
CONCRETE  
STONE WALL  
HOLLOW BLOCKS  
CEMENT TILE  
TERRAZZO TILE  
LOCAL MARBLE  
Interlock

Water Cooler  
R.C.L.:REN. CONCRETE LEVEL  
F.F.L.:FINISH FLOOR LEVEL  
S.L. : SEA LEVEL

REVISIONS		
NO.	DRAWINGS	DATE
(1)		
(2)		
(3)		



JERUSALEM DIRECTORATE OF EDUCATION  
Waqf Department

**Funded by:**



IN COLLABORATION WITH:



**Project :**

**School:**

AL-DOHA SCHOOL  
Wadi Aljoz / Jerusalem

**Tender No.:**

**Designed by:**




Belt Hanina - Jerusalem Tel. 025855785 - mob.0525663968  
archletty@yahoo.com Fax. 0737251495

Drawing Title	DETAILS	Date: Feb2021
Designed by: Arlette Ayyoub	CANTEEN DETAILS	Scale: 1:25
Checked by: Arlette Ayyoub		Drawing No: A06
Approved by: Arlette Ayyoub		
Coordinate Manager: Arlette Ayyoub		


**Notes**

- (1) All Dimensions Are In Cm.
- (2) All Levels Are In Meter
- (3) Any Missing or Unclear Detail And All Fastening Systems For All Elements Shall be Approved by The Supervisor.

**Legend:**

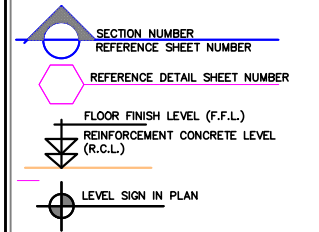

ROOM CODE    FUNCTION AREA    ROOM ID

 

- RC CONCRETE FOR COLUMNS
- RC CONCRETE FOR WALLS
- CONCRETE
- STONE WALL
- HOLLOW BLOCKS
- CEMENT TILE
- TERRAZZO TILE
- LOCAL MARBLE
- Interlock
- Water Cooler
- R.C.L.:REN. CONCRETE LEVEL
- F.F.L.:FINISH FLOOR LEVEL
- S.L. : SEA LEVEL

REVISIONS		
NO.	DRAWINGS	DATE
(1)		
(2)		
(3)		



JERUSALEM DIRECTORATE OF EDUCATION  
Waqf Department

**Funded by:**



IN COLLABORATION WITH:



**Project :**

**School:**

AL-DOHA SCHOOL  
Wadi Aljoz / Jerusalem


**Tender No.:**

**Designed by:**





Belt Hanina - Jerusalem    Tel. 025855785 - mob.0525663968  
archletty@yahoo.com    Fax. 0737251495

<b>Drawing Title</b>	DETAILS	Date: Feb2021
	CANTEEN DOOR	Scale: 1:20
Designed by:	Ariette Ayyoub	Drawing No: <b>A07</b>
Checked by:	Ariette Ayyoub	
Approved by:	Ariette Ayyoub	
Coordinate Manager:	Ariette Ayyoub	

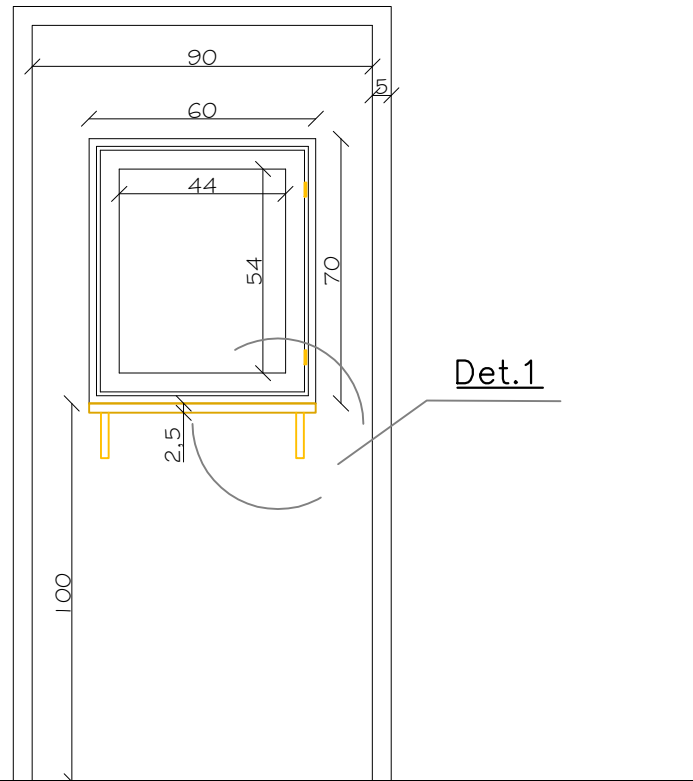




Det.1

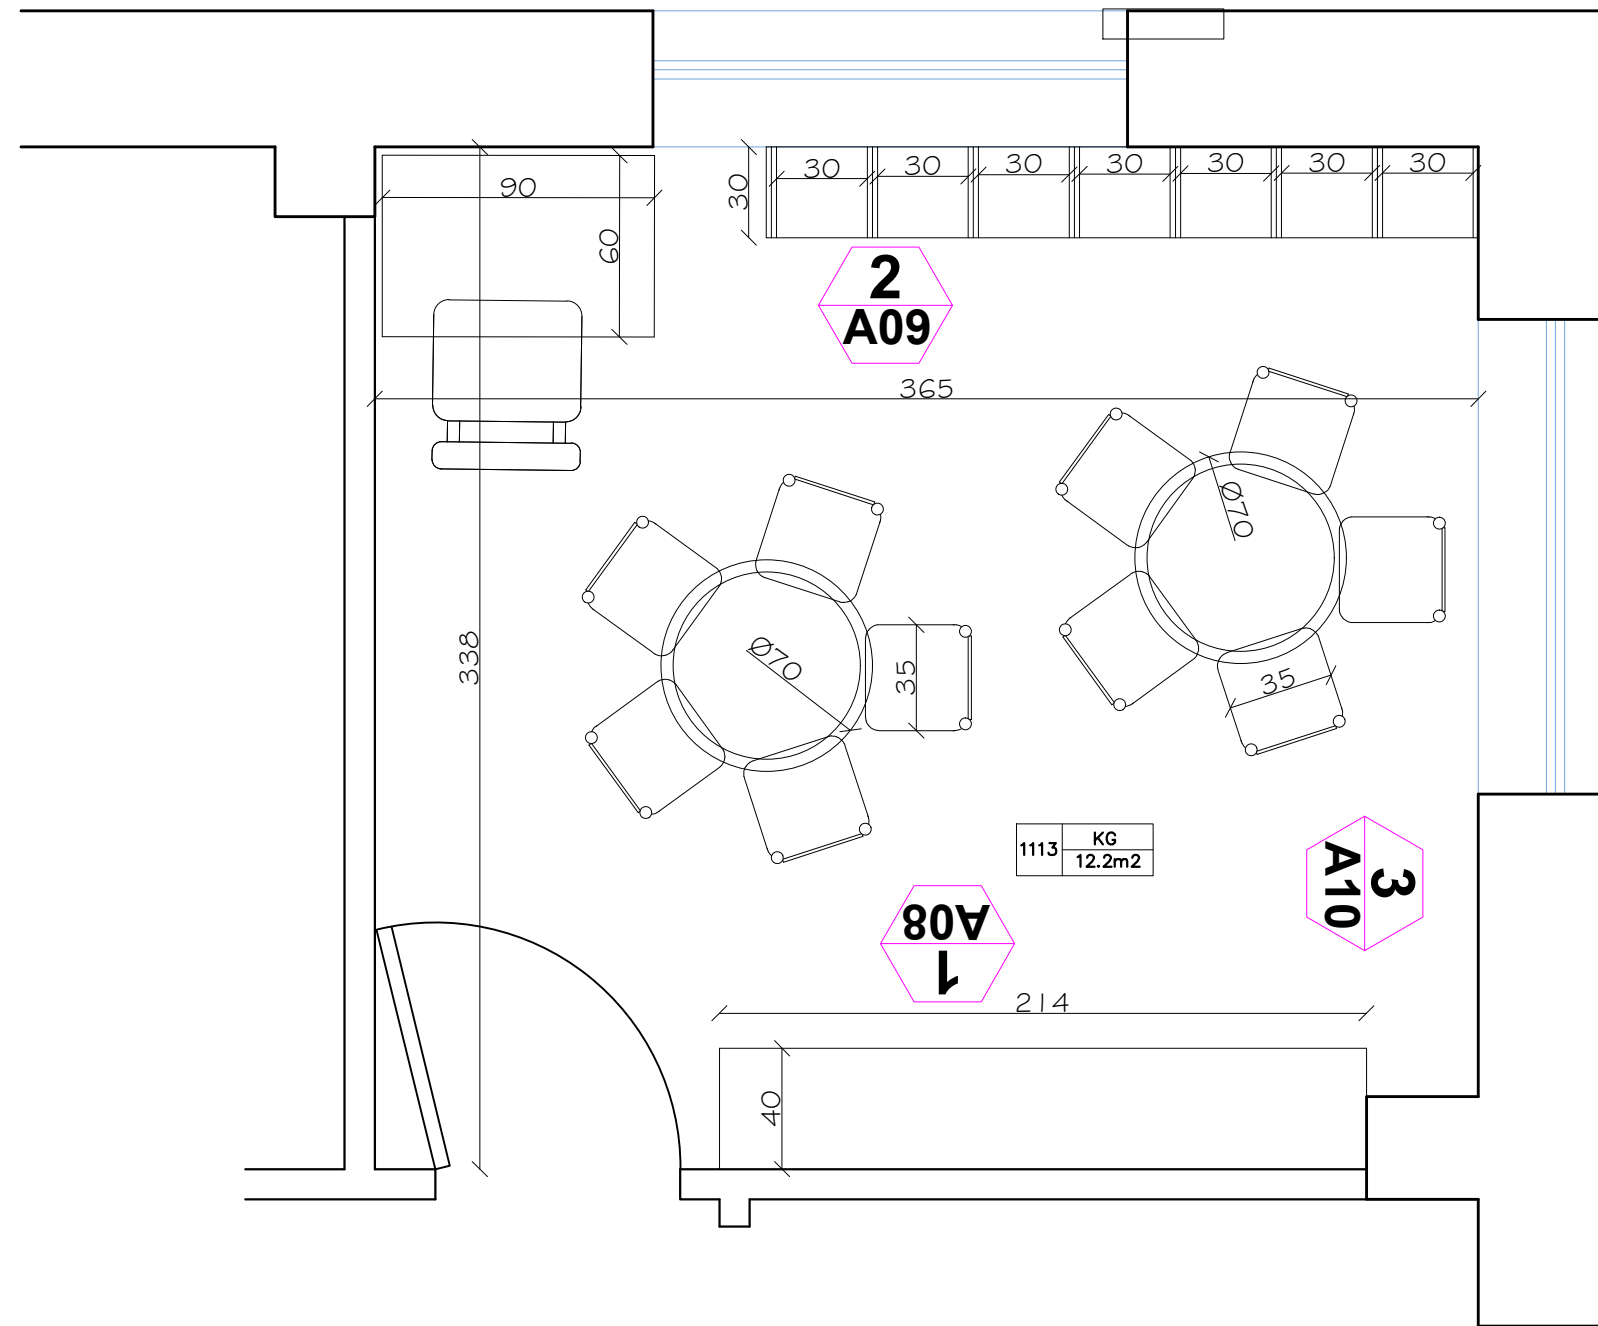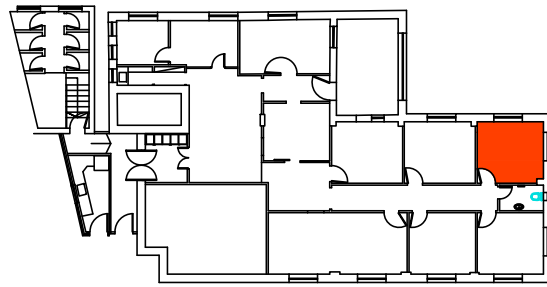


**Notes**

- (1) All Dimensions Are In Cm.
- (2) All Levels Are In Meter
- (3) Any Missing or Unclear Detail And All Fastening Systems For All Elements Shall be Approved by The Supervisor.

**Legend:**

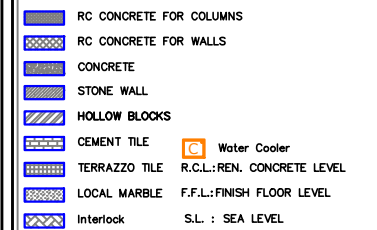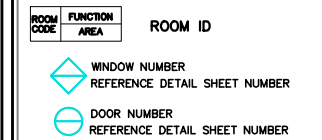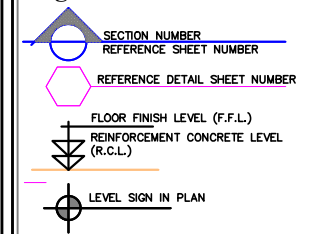

REVISIONS		
NO.	DRAWINGS	DATE
(1)		
(2)		
(3)		

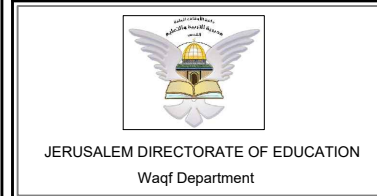

**Funded by:**

IN COLLABORATION WITH:

**Project :**


**School:**  
AL-DOHA SCHOOL  
Wadi Aljoz / Jerusalem

**Tender No.:**


**Designed by:**

Belt Hanina - Jerusalem Tel. 025855785 - mob.0525663968  
archletty@yahoo.com Fax. 0737251495

<b>Drawing Title</b>	KG CLASSROOM PLAN	Date: Feb2021 Scale: 1:25
Designed by:	Ariette Ayyoub	Drawing No:
Checked by:	Ariette Ayyoub	A08
Approved by:	Ariette Ayyoub	
Coordinate Manager:	Ariette Ayyoub	

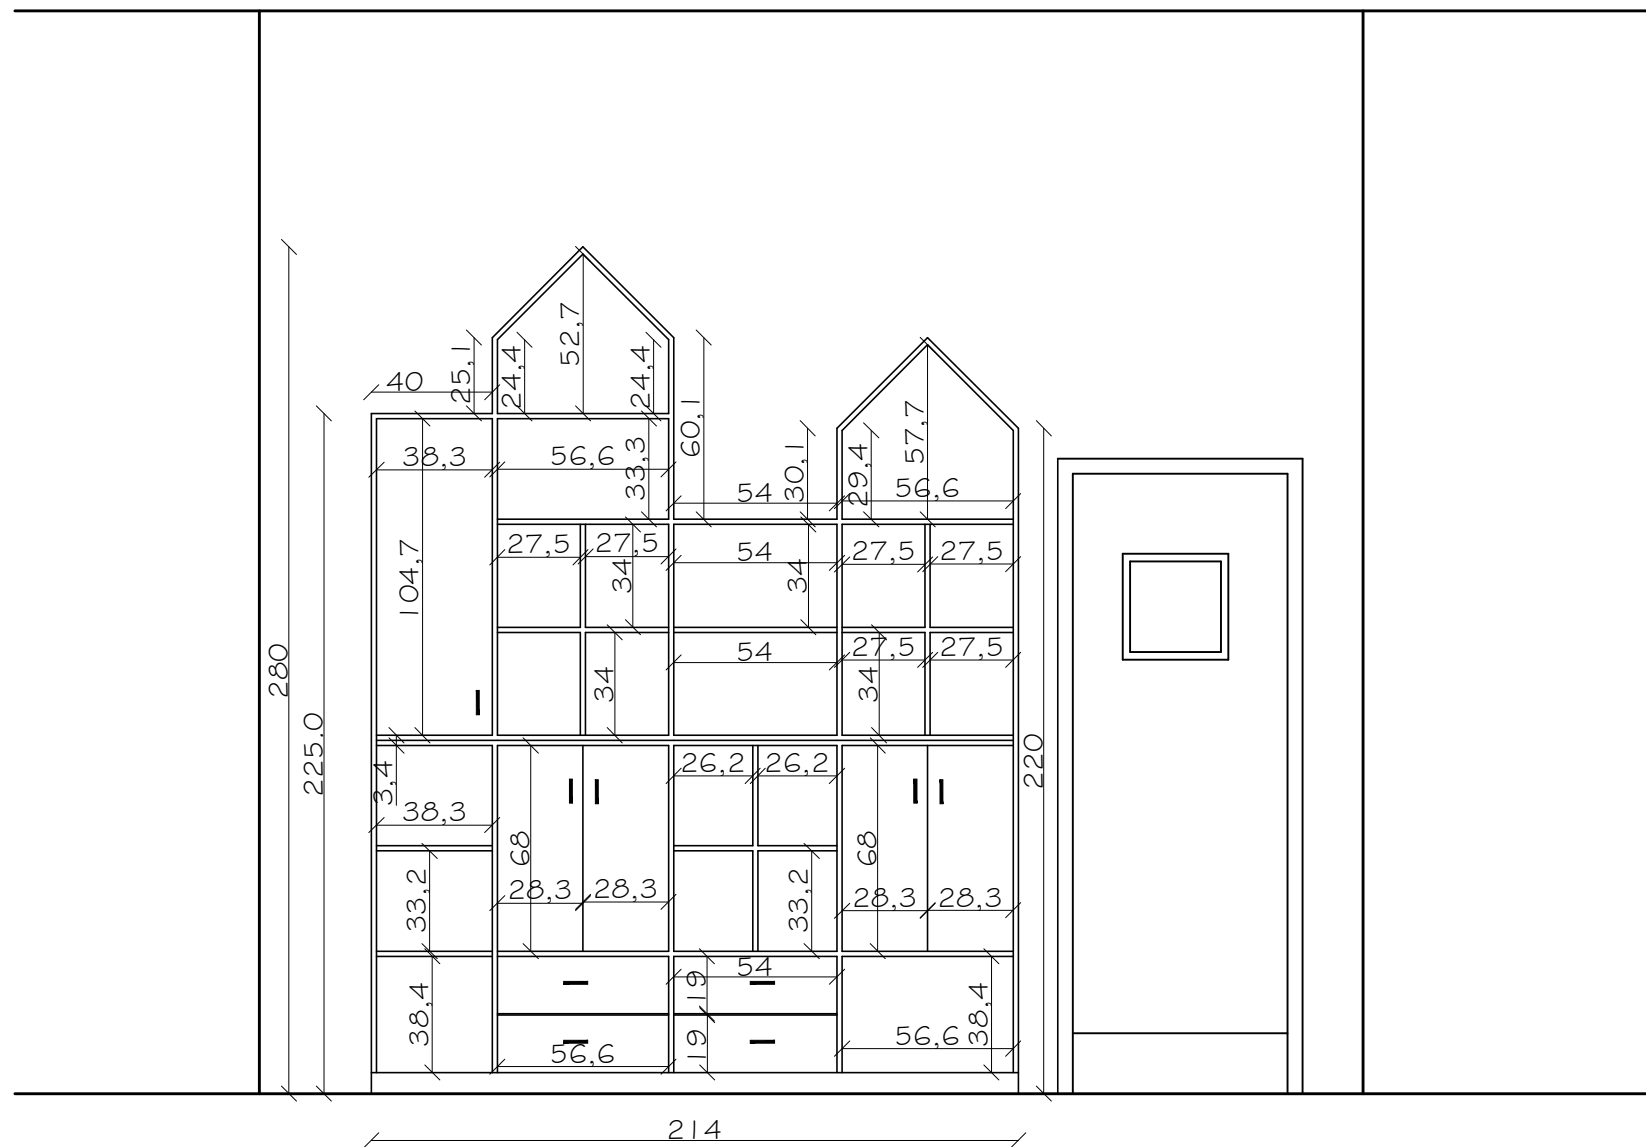

1

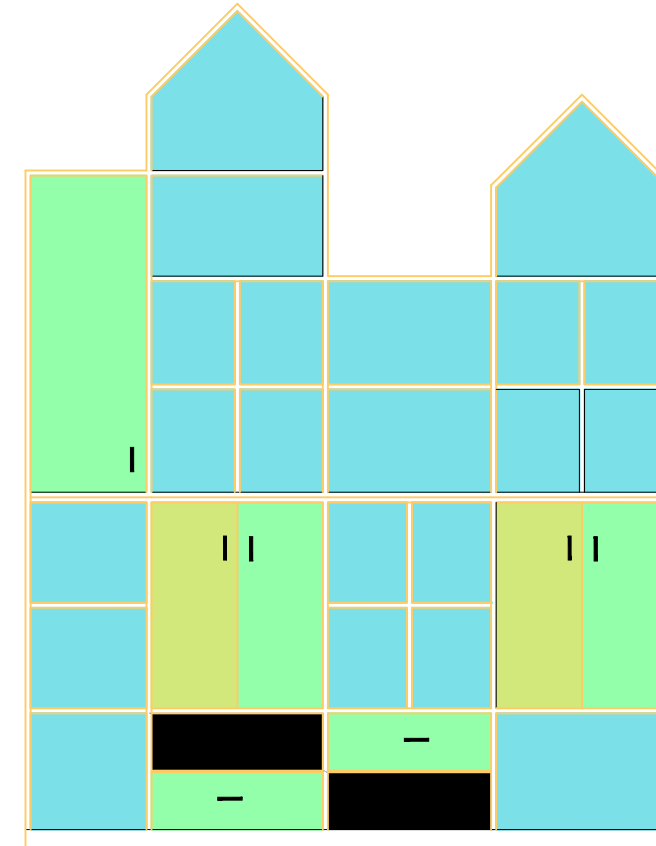

**Notes**

- (1) All Dimensions Are In Cm.
- (2) All Levels Are In Meter
- (3) Any Missing or Unclear Detail And All Fastening Systems For All Elements Shall be Approved by The Supervisor.

**Legend:**

SECTION NUMBER  
REFERENCE SHEET NUMBER

REFERENCE DETAIL SHEET NUMBER


FLOOR FINISH LEVEL (F.F.L.)  
REINFORCEMENT CONCRETE LEVEL (R.C.L.)

LEVEL SIGN IN PLAN

ROOM CODE	FUNCTION AREA	ROOM ID
◇	WINDOW NUMBER	REFERENCE DETAIL SHEET NUMBER
○	DOOR NUMBER	REFERENCE DETAIL SHEET NUMBER

- RC CONCRETE FOR COLUMNS
- RC CONCRETE FOR WALLS
- CONCRETE
- STONE WALL
- HOLLOW BLOCKS
- CEMENT TILE
- TERRAZZO TILE
- LOCAL MARBLE
- Interlock
- Water Cooler
- R.C.L.:REN. CONCRETE LEVEL
- F.F.L.:FINISH FLOOR LEVEL
- S.L. : SEA LEVEL

REVISIONS		
NO.	DRAWINGS	DATE
(1)		
(2)		
(3)		

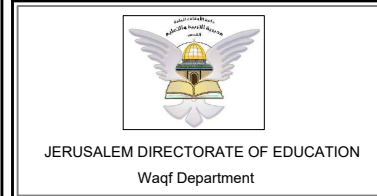

**Funded by:**

IN COLLABORATION WITH:

**Project :**

**School:**  
AL-DOHA SCHOOL  
Wadi Aljoz / Jerusalem

**Tender No.:** PZA509

**Designed by:**

ATELIER ARLETTE  
ARCHITECT & CONSULTANT

Belt Hanina - Jerusalem Tel. 025855785 - mob.0525663968  
archletty@yahoo.com Fax. 0737251495

<b>Drawing Title</b>	KG CLASSROOM	Date: Feb2021 Scale: 1:25
Designed by:	Ariette Ayyoub	Drawing No:
Checked by:	Ariette Ayyoub	A09
Approved by:	Ariette Ayyoub	
Coordinate Manager:	Ariette Ayyoub	






2


**Notes**

- (1) All Dimensions Are In Cm.
- (2) All Levels Are In Meter
- (3) Any Missing or Unclear Detail And All Fastening Systems For All Elements Shall be Approved by The Supervisor.

**Legend:**

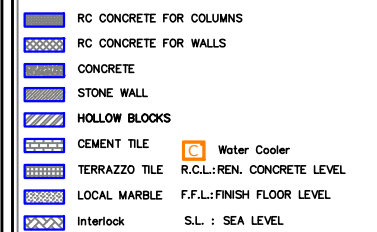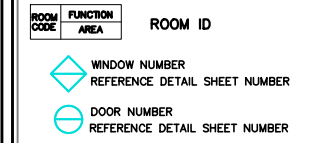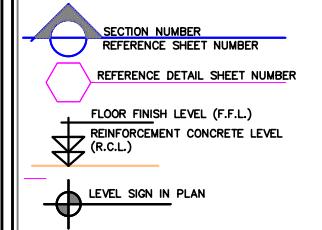

REVISIONS		
NO.	DRAWINGS	DATE
(1)		
(2)		
(3)		

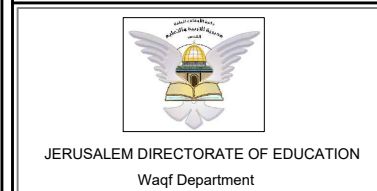

**Funded by:**

IN COLLABORATION WITH:

**Project :**


**School:**  
AL-DOHA SCHOOL  
Wadi Aljoz / Jerusalem

**Tender No.:**

**Designed by:**  
ATELIER ARLETTE  
ARCHITECT & CONSULTANT

Beit Hanina - Jerusalem Tel. 025855785 - mob.0525663968  
archletty@yahoo.com Fax. 0737251495

<b>Drawing Title</b>	KG CLASSROOM	Date: Feb2021
		Scale: 1:25
Designed by:	Ariette Ayyoub	Drawing No:
Checked by:	Ariette Ayyoub	A10
Approved by:	Ariette Ayyoub	
Coordinate Manager:	Ariette Ayyoub	

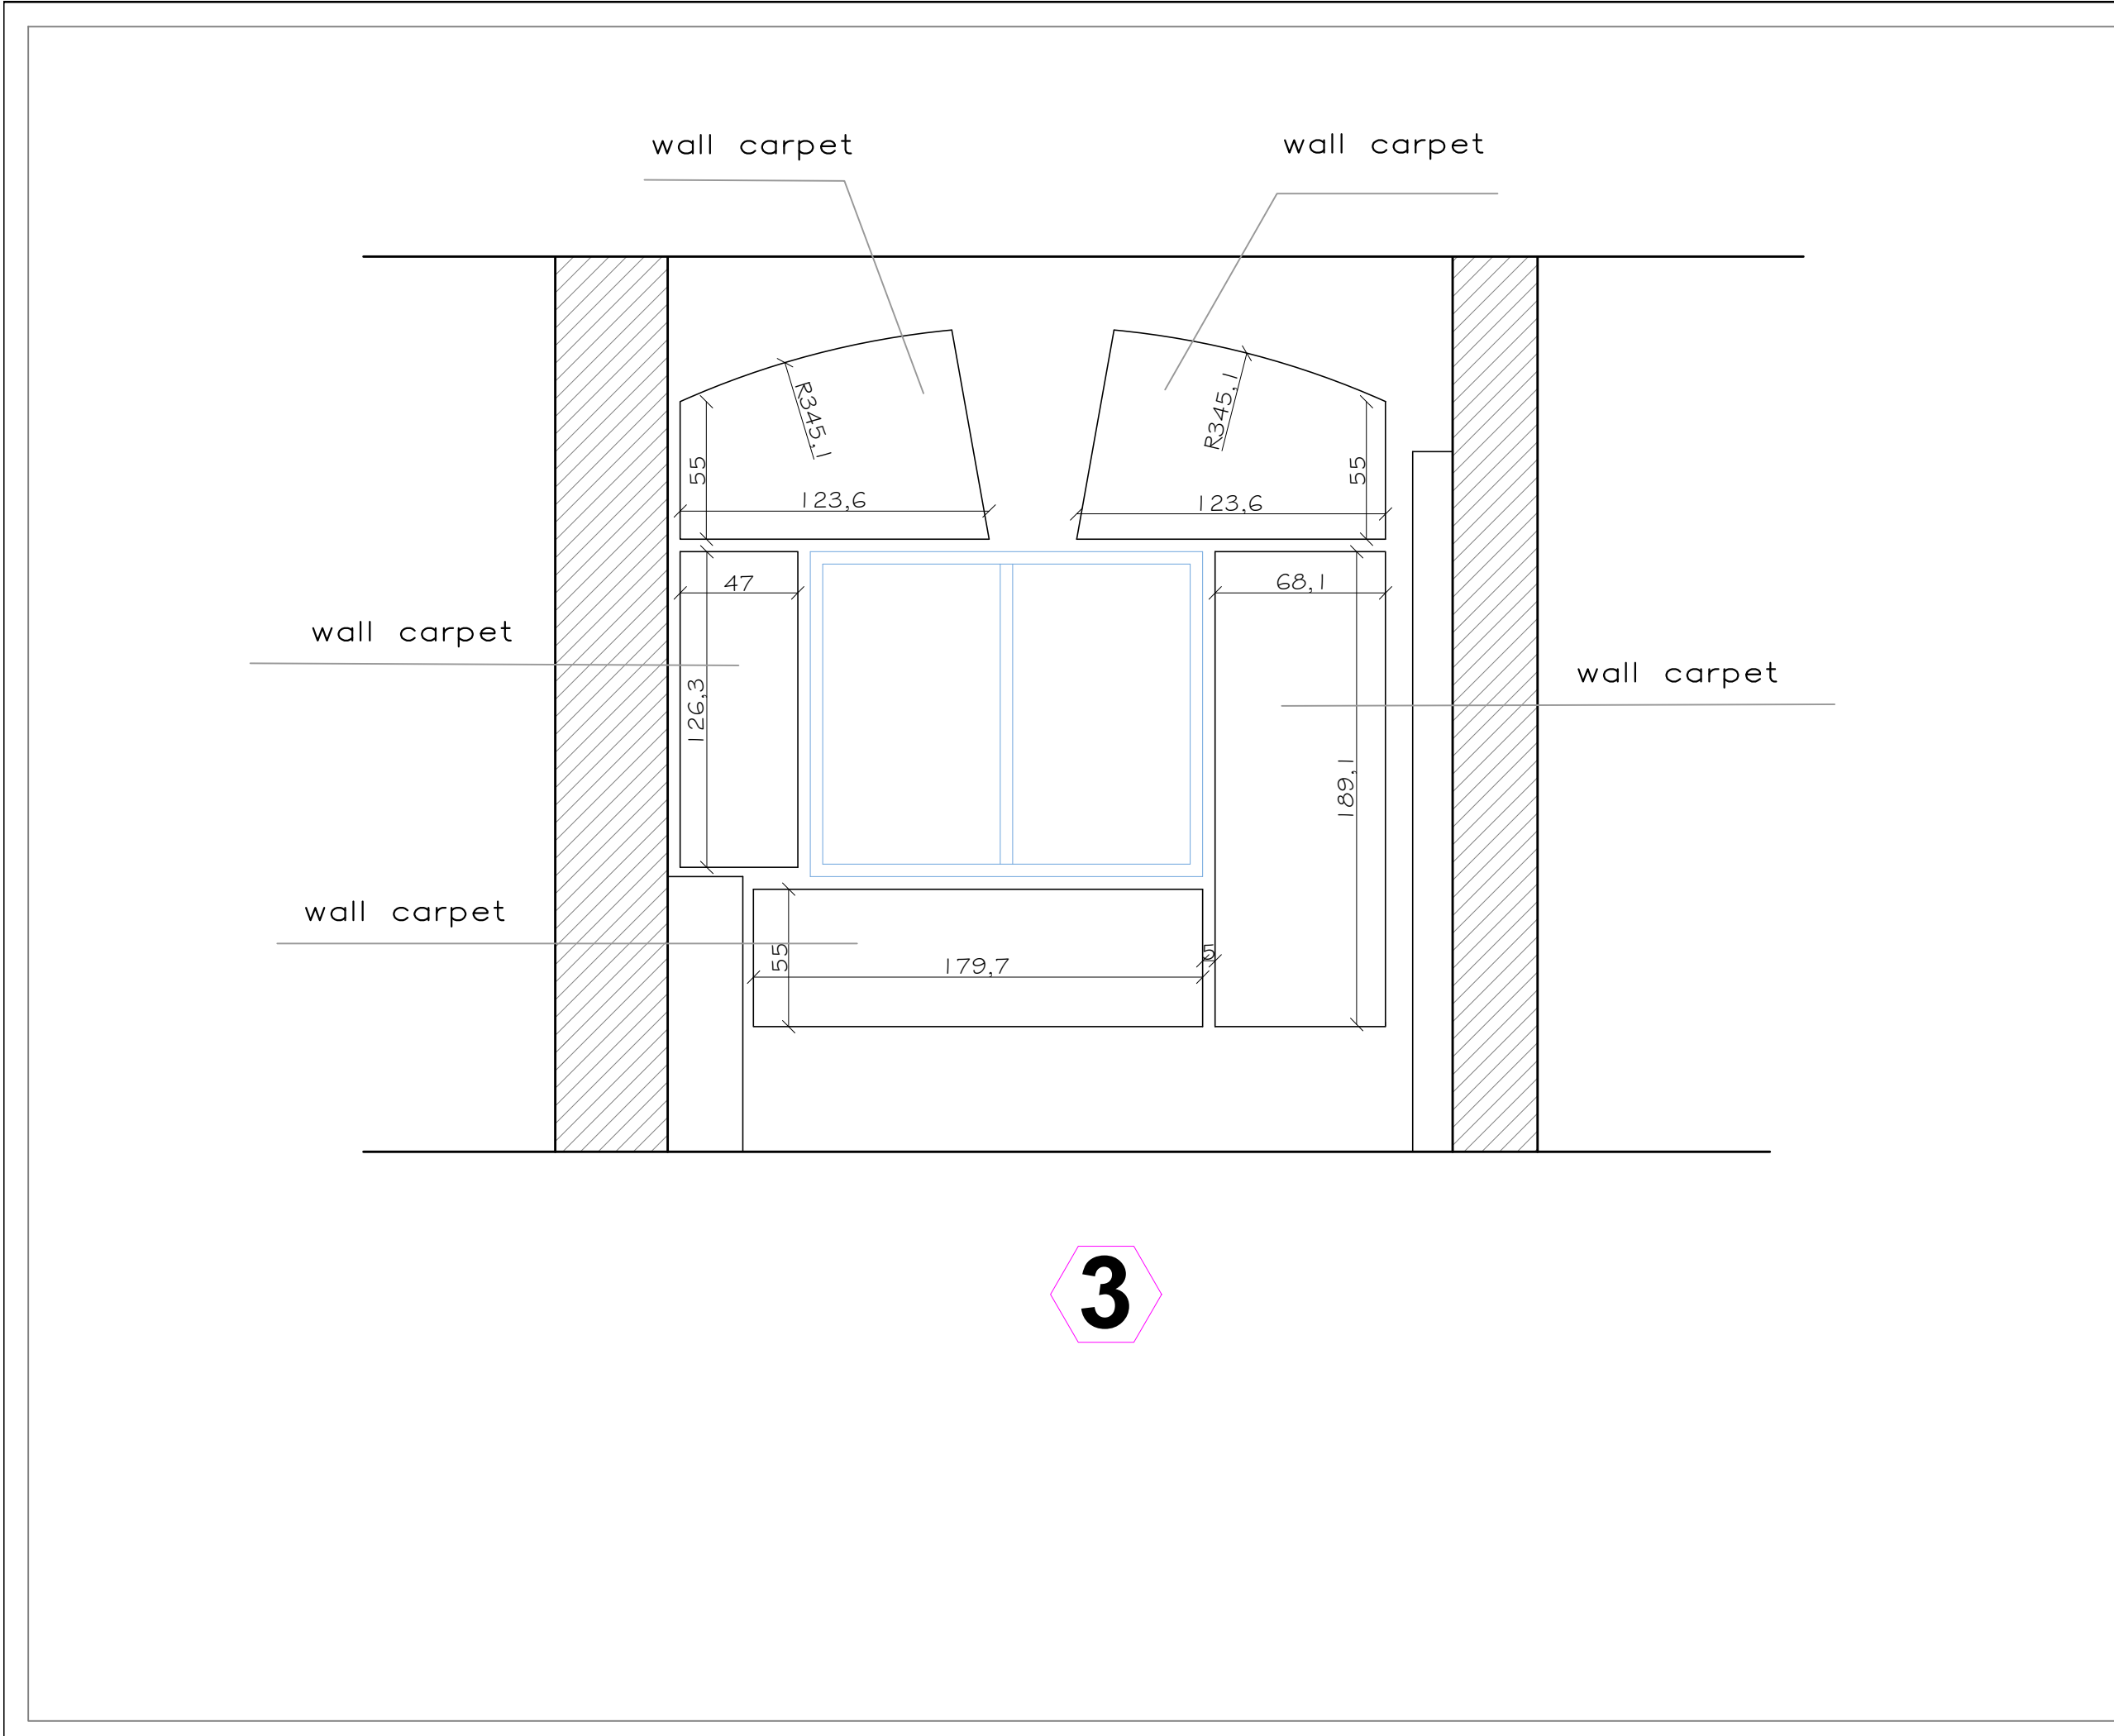

**Notes**

- (1) All Dimensions Are In Cm.
- (2) All Levels Are In Meter
- (3) Any Missing or Unclear Detail And All Fastening Systems For All Elements Shall be Approved by The Supervisor.

**Legend:**

SECTION NUMBER  
REFERENCE SHEET NUMBER

REFERENCE DETAIL SHEET NUMBER

FLOOR FINISH LEVEL (F.F.L.)  
REINFORCEMENT CONCRETE LEVEL (R.C.L.)

LEVEL SIGN IN PLAN

ROOM CODE	FUNCTION AREA	ROOM ID
◇	WINDOW NUMBER	REFERENCE DETAIL SHEET NUMBER
○	DOOR NUMBER	REFERENCE DETAIL SHEET NUMBER

- RC CONCRETE FOR COLUMNS
- RC CONCRETE FOR WALLS
- CONCRETE
- STONE WALL
- HOLLOW BLOCKS
- CEMENT TILE
- TERRAZZO TILE
- LOCAL MARBLE
- Interlock
- Water Cooler
- R.C.L.:REN. CONCRETE LEVEL
- F.F.L.:FINISH FLOOR LEVEL
- S.L. : SEA LEVEL

**REVISIONS**

NO.	DRAWINGS	DATE
(1)		
(2)		
(3)		



JERUSALEM DIRECTORATE OF EDUCATION  
Waqf Department

**Funded by:**



IN COLLABORATION WITH:



**Project :**

**School:**

AL-DOHA SCHOOL  
Wadi Aljoz / Jerusalem

**Tender No.:**

**Designed by:**



Beit Hanina - Jerusalem Tel. 025855785 - mob.0525663968  
archletty@yahoo.com Fax: 0737251495

<b>Drawing Title</b>	KG CLASSROOM	Date: Feb2021
		Scale: 1:25
Designed by:	Arlette Ayyoub	Drawing No:
Checked by:	Arlette Ayyoub	A11
Approved by:	Arlette Ayyoub	
Coordinate Manager:	Arlette Ayyoub	

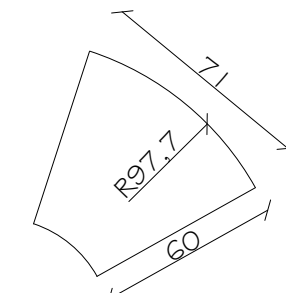
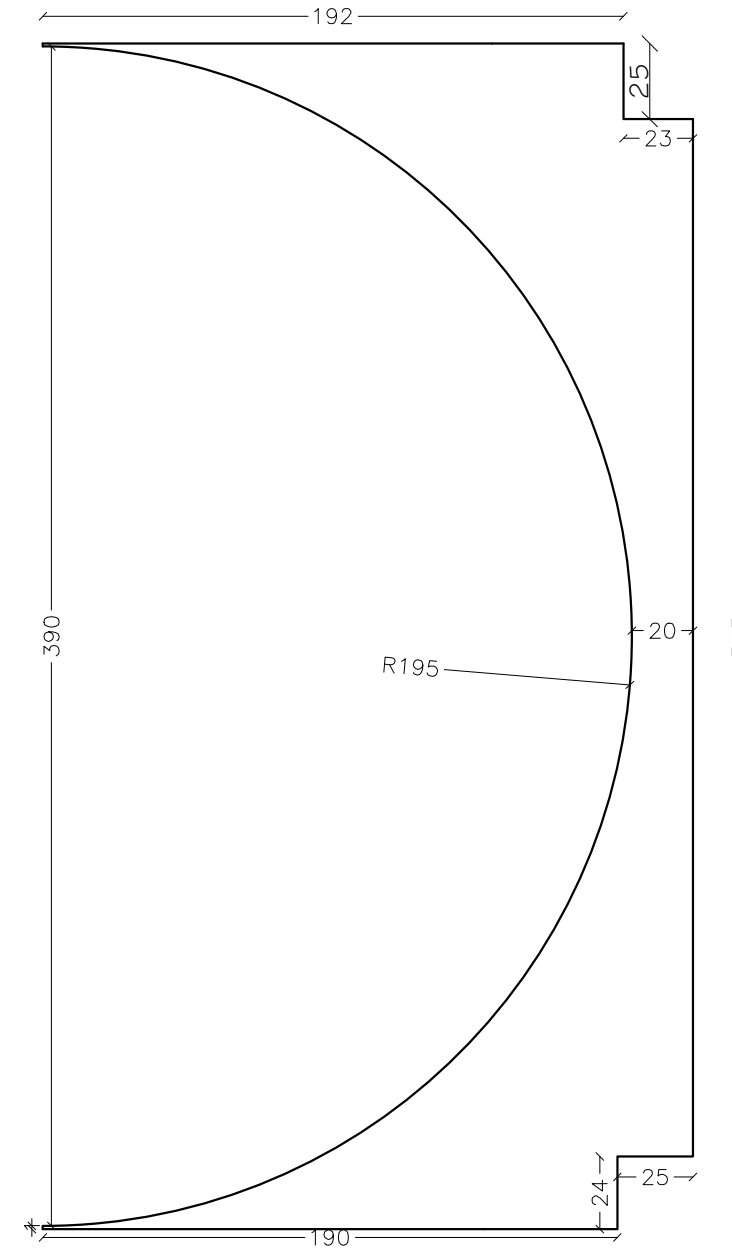
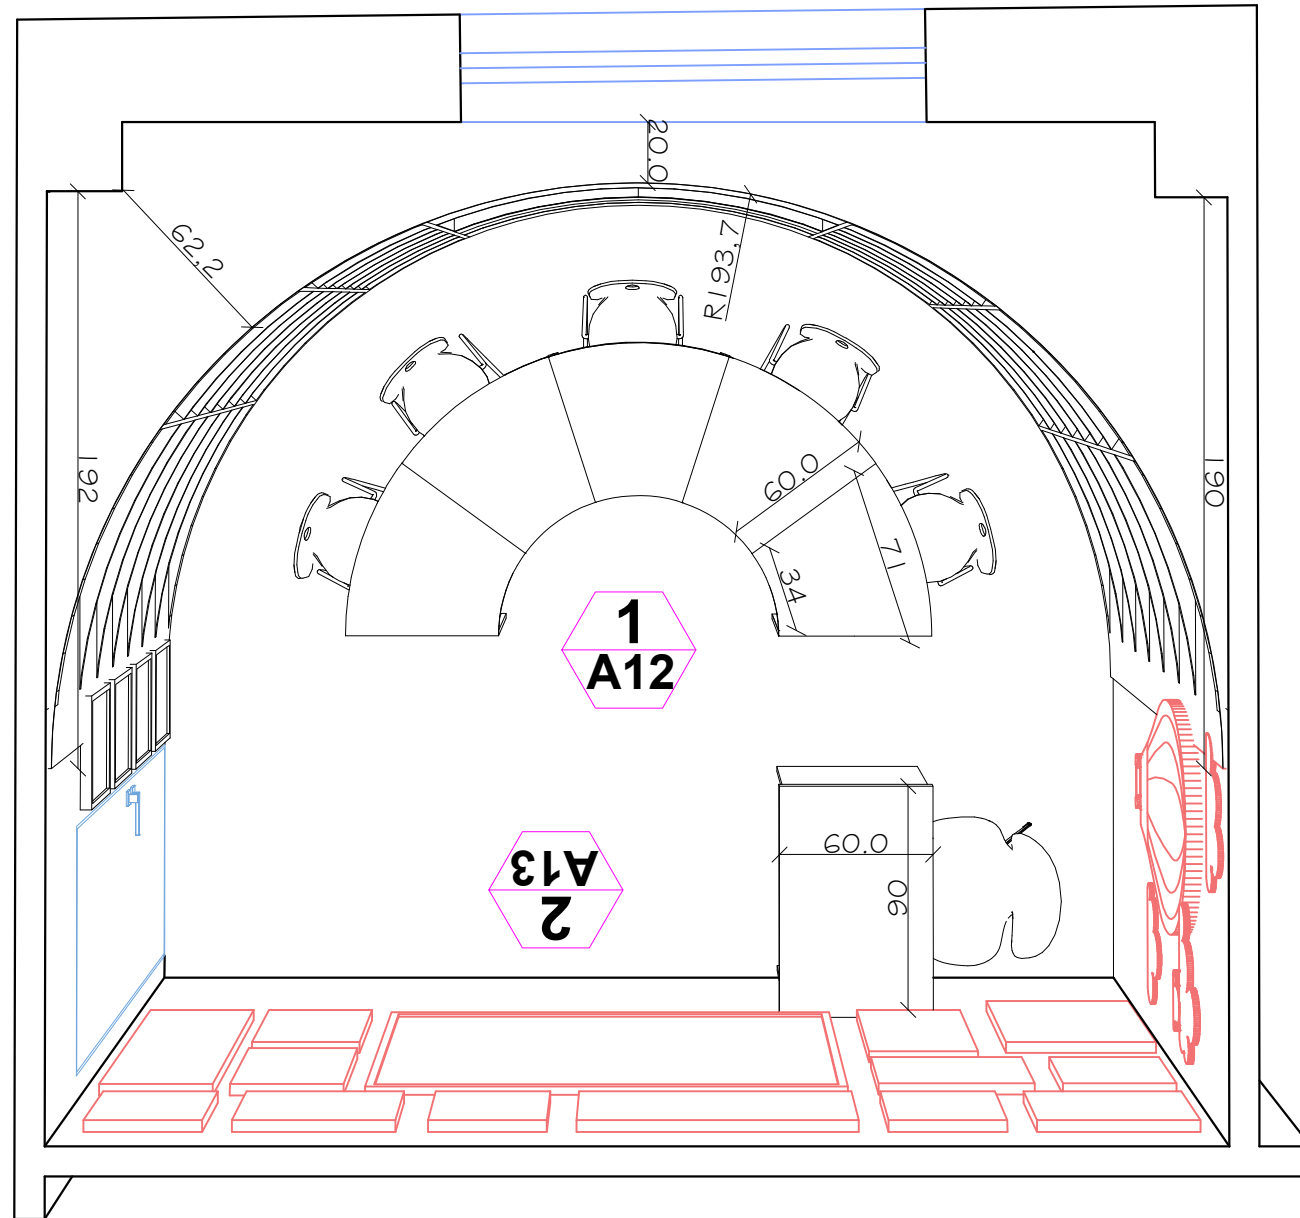
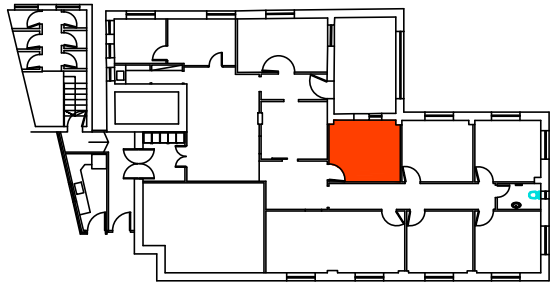


TABLE PLAN

**Notes**

- (1) All Dimensions Are In Cm.
- (2) All Levels Are In Meter
- (3) Any Missing or Unclear Detail And All Fastening Systems For All Elements Shall be Approved by The Supervisor.

**Legend:**

SECTION NUMBER  
 REFERENCE SHEET NUMBER  
 REFERENCE DETAIL SHEET NUMBER  
 FLOOR FINISH LEVEL (F.F.L.)  
 REINFORCEMENT CONCRETE LEVEL (R.C.L.)  
 LEVEL SIGN IN PLAN  

ROOM CODE	FUNCTION AREA	ROOM ID
	WINDOW NUMBER	REFERENCE DETAIL SHEET NUMBER
	DOOR NUMBER	REFERENCE DETAIL SHEET NUMBER

- RC CONCRETE FOR COLUMNS
- RC CONCRETE FOR WALLS
- CONCRETE
- STONE WALL
- HOLLOW BLOCKS
- CEMENT TILE
- TERRAZZO TILE
- LOCAL MARBLE
- Interlock
- Water Cooler
- R.C.L.:REN. CONCRETE LEVEL
- F.F.L.:FINISH FLOOR LEVEL
- S.L. : SEA LEVEL

REVISIONS		
NO.	DRAWINGS	DATE
(1)		
(2)		
(3)		



JERUSALEM DIRECTORATE OF EDUCATION  
Waqf Department

**Funded by:**



IN COLLABORATION WITH:



**Project :**

**School:**

AL-DOHA SCHOOL  
Wadi Aljoz / Jerusalem


**Tender No.:**

**Designed by:**



Belt Harina - Jerusalem Tel. 025855785 - mob.0525663968  
archletty@yahoo.com Fax: 0737251495

Drawing Title	RESOURCES ROOM PLAN	Date: Feb2021
Designed by:	Arlette Ayyoub	Scale: 1:25
Checked by:	Arlette Ayyoub	Drawing No: A12
Approved by:	Arlette Ayyoub	
Coordinate Manager:	Arlette Ayyoub	

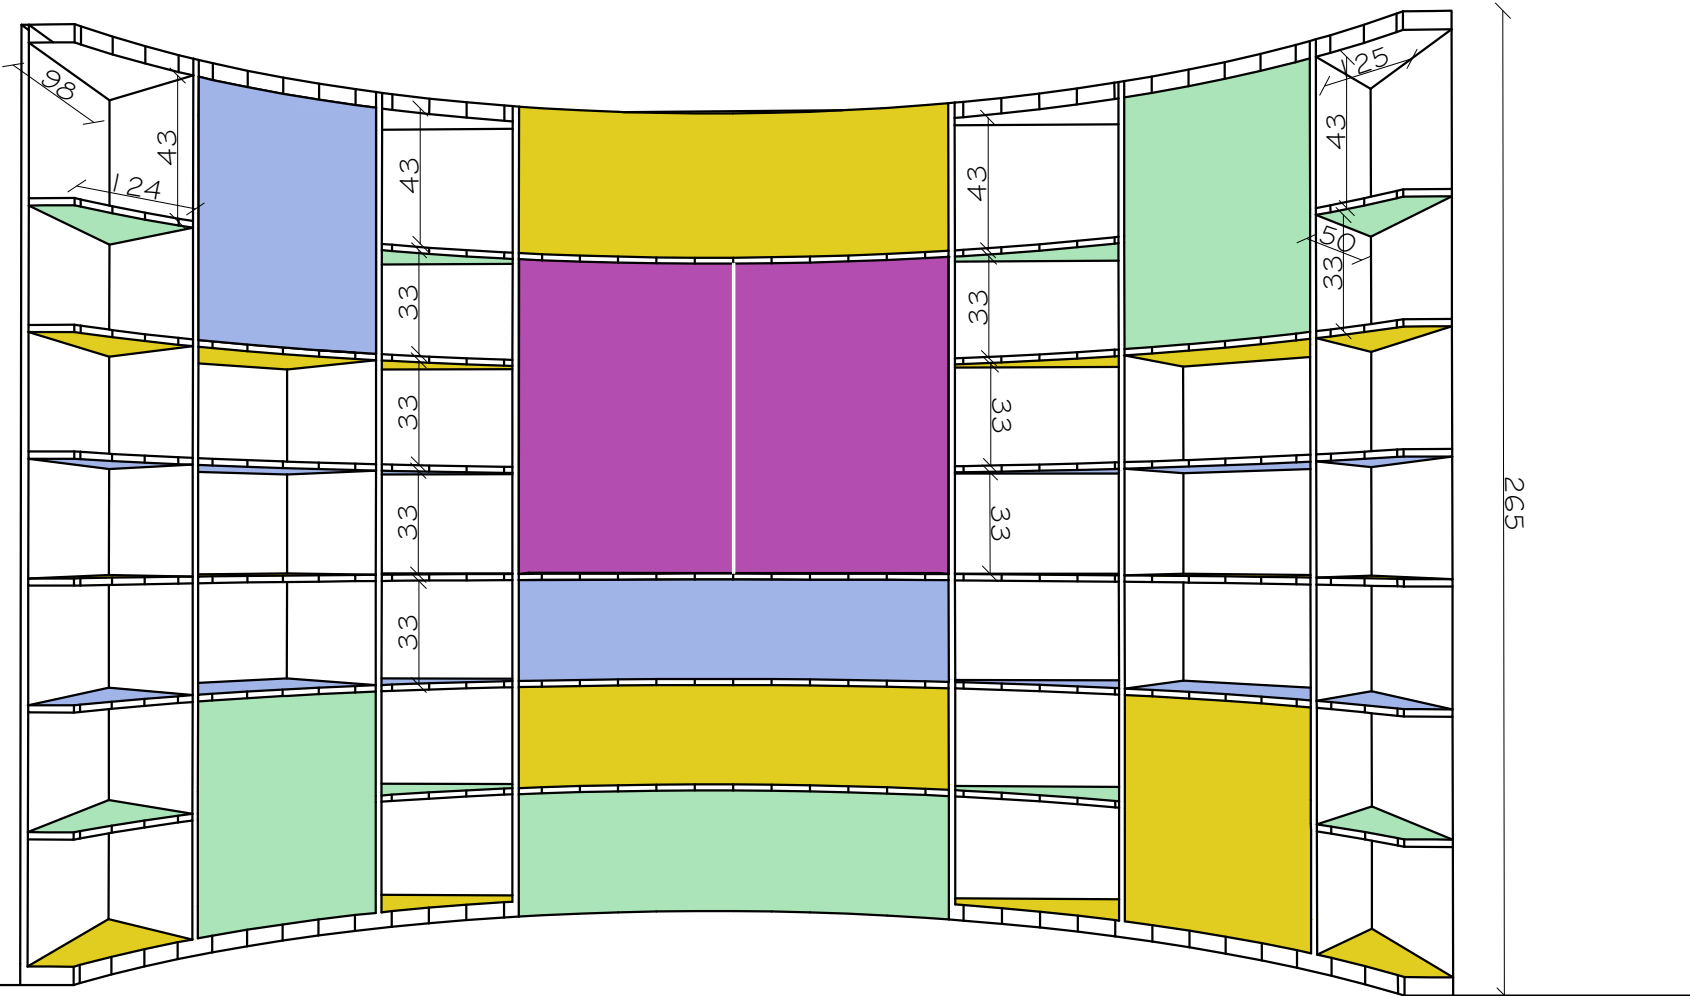


**ELEV. 1**


**Notes**

- (1) All Dimensions Are In Cm.
- (2) All Levels Are In Meter
- (3) Any Missing or Unclear Detail And All Fastening Systems For All Elements Shall be Approved by The Supervisor.

**Legend:**

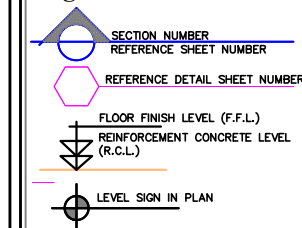

ROOM CODE    FUNCTION AREA    ROOM ID

 

- RC CONCRETE FOR COLUMNS
- RC CONCRETE FOR WALLS
- CONCRETE
- STONE WALL
- HOLLOW BLOCKS
- CEMENT TILE
- TERRAZZO TILE
- LOCAL MARBLE
- Interlock
- Water Cooler
- R.C.L.: REN. CONCRETE LEVEL
- F.F.L.: FINISH FLOOR LEVEL
- S.L. : SEA LEVEL

**REVISIONS**

NO.	DRAWINGS	DATE
(1)		
(2)		
(3)		



JERUSALEM DIRECTORATE OF EDUCATION  
Waqf Department

**Funded by:**



IN COLLABORATION WITH:



**Project :**

**School:**

**AL-DOHA SCHOOL**  
Wadi Aljoz / Jerusalem

**Tender No.:**


**Designed by:**



Belt Hanina - Jerusalem    Tel. 025855785 - mob.0525663968  
archletty@yahoo.com    Fax. 0737251495

Drawing Title	RESOURCES ROOM	Date: Feb2021 Scale: 1:25
Designed by: Arlette Ayyoub	Checked by: Arlette Ayyoub	Drawing No: A13
Approved by: Arlette Ayyoub	Coordinate Manager: Arlette Ayyoub	



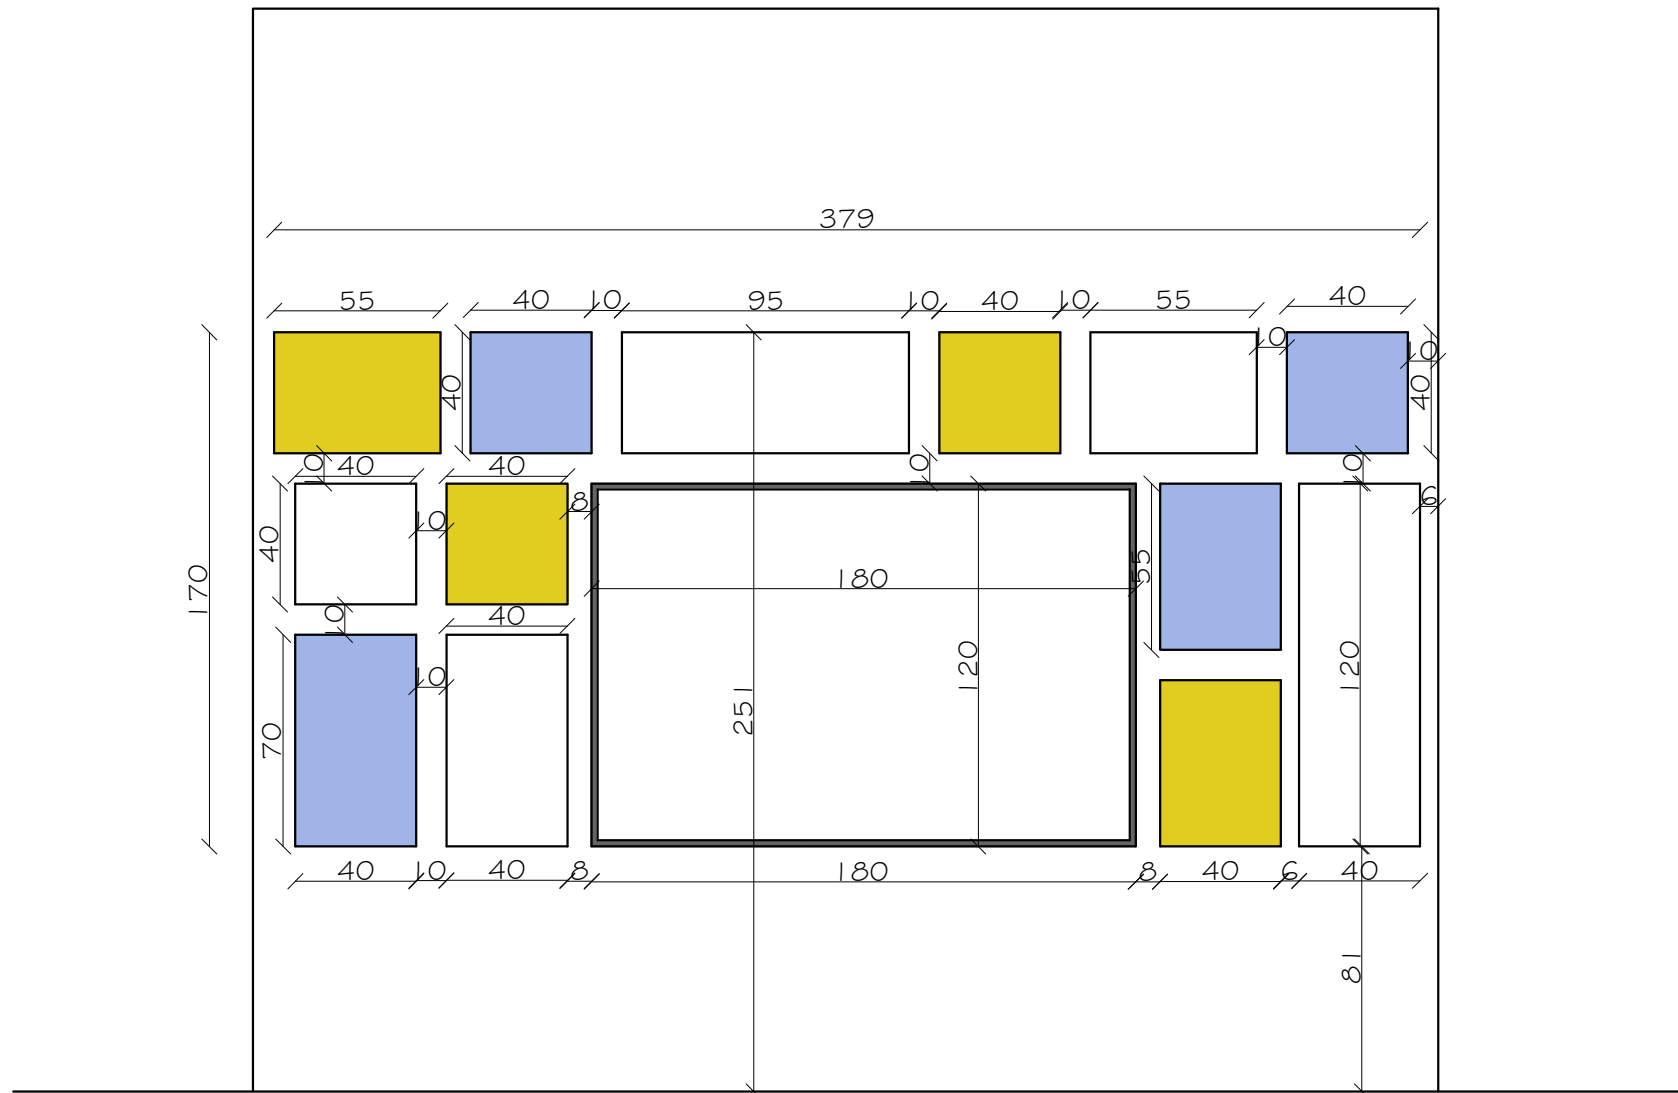

# ELEV. 2

### Notes

- (1) All Dimensions Are In Cm.
- (2) All Levels Are In Meter
- (3) Any Missing or Unclear Detail And All Fastening Systems For All Elements Shall be Approved by The Supervisor.


### Legend:

SECTION NUMBER  
 REFERENCE SHEET NUMBER  
 REFERENCE DETAIL SHEET NUMBER  
 FLOOR FINISH LEVEL (F.F.L.)  
 REINFORCEMENT CONCRETE LEVEL (R.C.L.)  
 LEVEL SIGN IN PLAN  

ROOM CODE	FUNCTION AREA	ROOM ID
	WINDOW NUMBER	REFERENCE DETAIL SHEET NUMBER
	DOOR NUMBER	REFERENCE DETAIL SHEET NUMBER

- RC CONCRETE FOR COLUMNS
- RC CONCRETE FOR WALLS
- CONCRETE
- STONE WALL
- HOLLOW BLOCKS
- CEMENT TILE
- TERRAZZO TILE
- LOCAL MARBLE
- Interlock
- Water Cooler
- R.C.L.:REN. CONCRETE LEVEL
- F.F.L.:FINISH FLOOR LEVEL
- S.L. : SEA LEVEL

REVISIONS		
NO.	DRAWINGS	DATE
(1)		
(2)		
(3)		

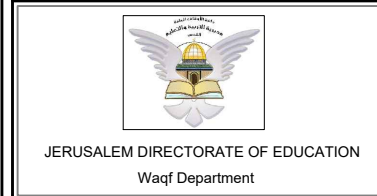

**Funded by:**

IN COLLABORATION WITH:

**Project :**

**School:**  
AL-DOHA SCHOOL  
Wadi Aljoz / Jerusalem



**Tender No.:**

**Designed by:**

ATELIER ARLETTE  
ARCHITECT & CONSULTANT

Beit Hanina - Jerusalem Tel. 025855785 - mob.0525663968  
archletty@yahoo.com Fax. 0737251495




Drawing Title	RESOURCES ROOM	Date: Feb2021 Scale: 1:25
Designed by: Arlette Ayyoub	Checked by: Arlette Ayyoub	Drawing No: <b>A14</b>
Approved by: Arlette Ayyoub	Coordinate Manager: Arlette Ayyoub	

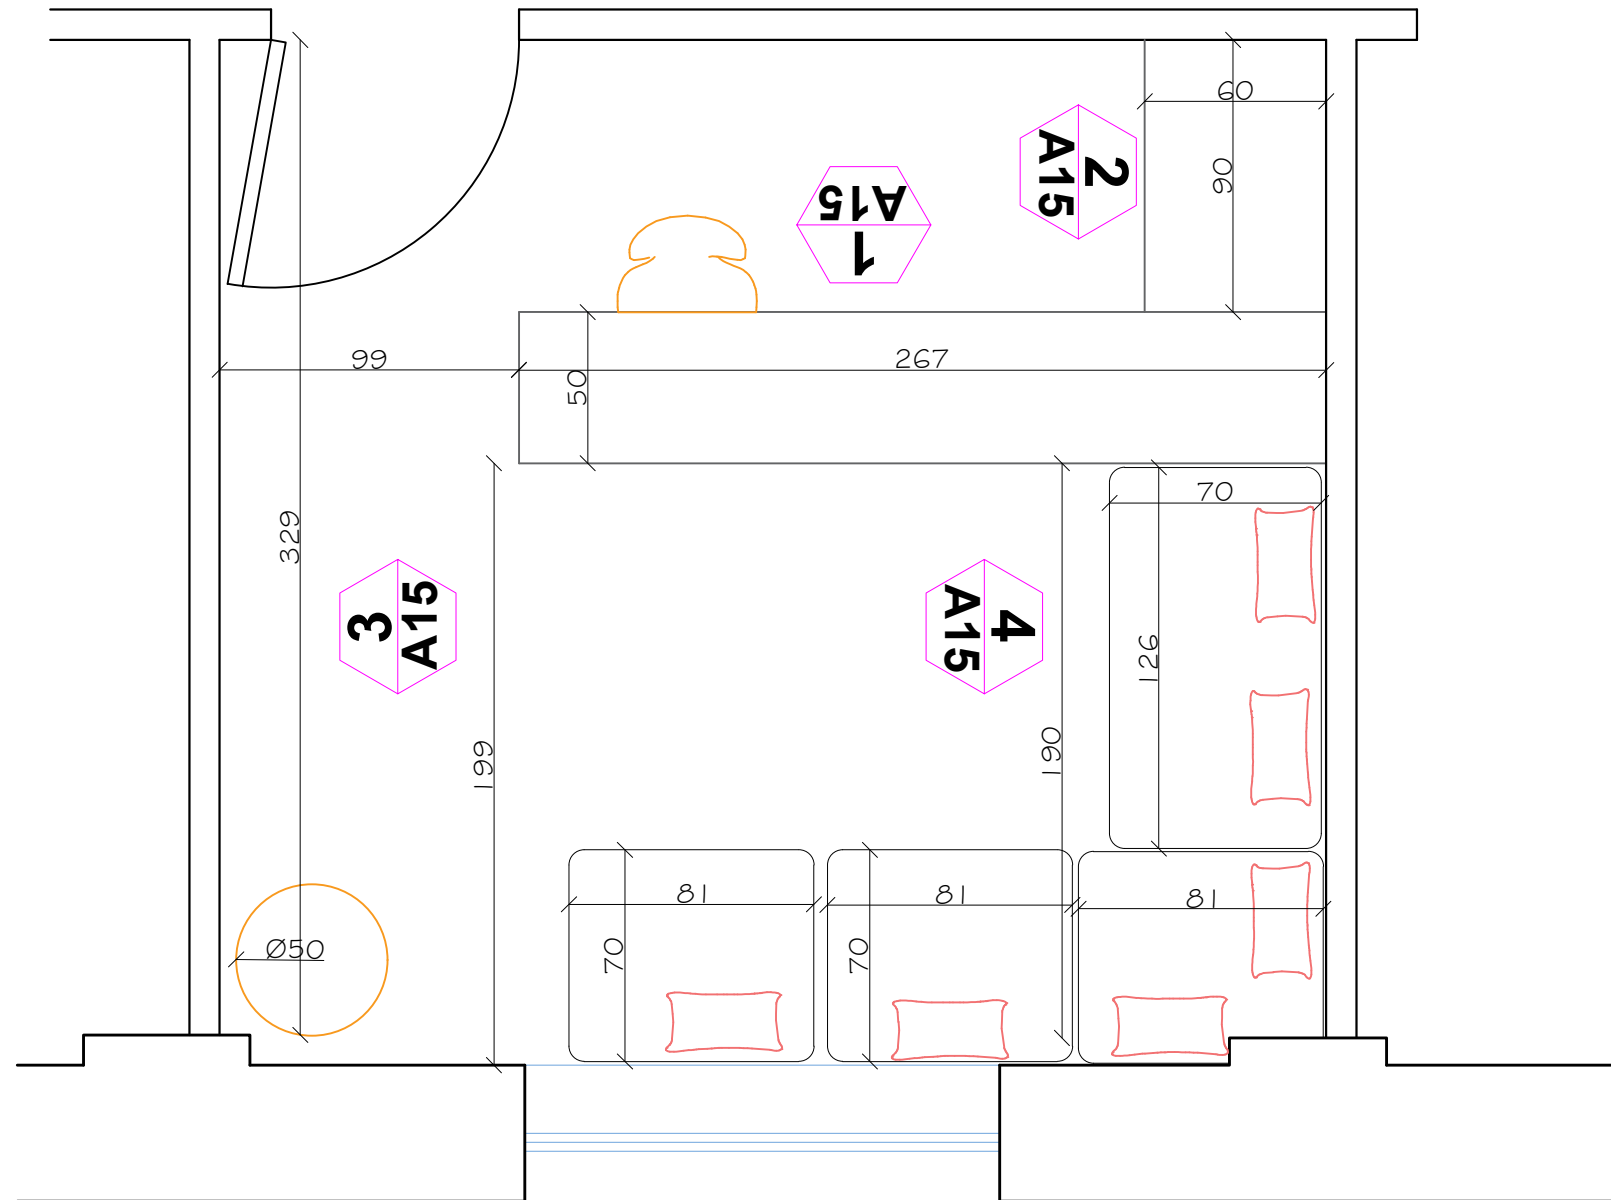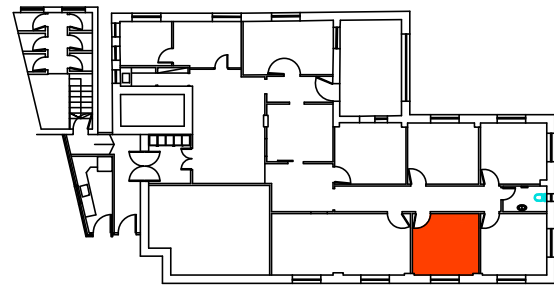


**Notes**

- (1) All Dimensions Are In Cm.
- (2) All Levels Are In Meter
- (3) Any Missing or Unclear Detail And All Fastening Systems For All Elements Shall be Approved by The Supervisor.

**Legend:**

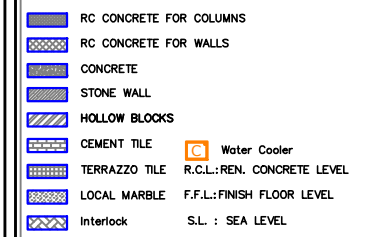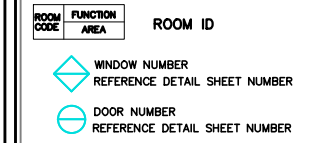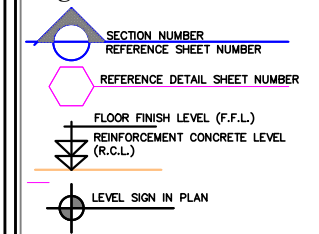

REVISIONS		
NO.	DRAWINGS	DATE
(1)		
(2)		
(3)		

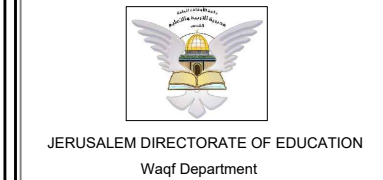

**Funded by:**

Belgium  
partner in development

IN COLLABORATION WITH:

Enabel

**Project :**

**School:**  
AL-DOHA SCHOOL  
Wadi Aljoz / Jerusalem


**Tender No.:**

**Designed by:**


ATELIER ARLETTE  
ARCHITECT & CONSULTANT

Beit Hanina - Jerusalem Tel. 025855785 - mob.0525663968  
archletty@yahoo.com Fax: 0737251495


<b>Drawing Title</b>	COUNSELOR ROOM PLAN	Date: Feb2021 Scale: 1:25
Designed by:	Ariette Ayyoub	Drawing No:
Checked by:	Ariette Ayyoub	A15
Approved by:	Ariette Ayyoub	
Coordinate Manager:	Ariette Ayyoub	

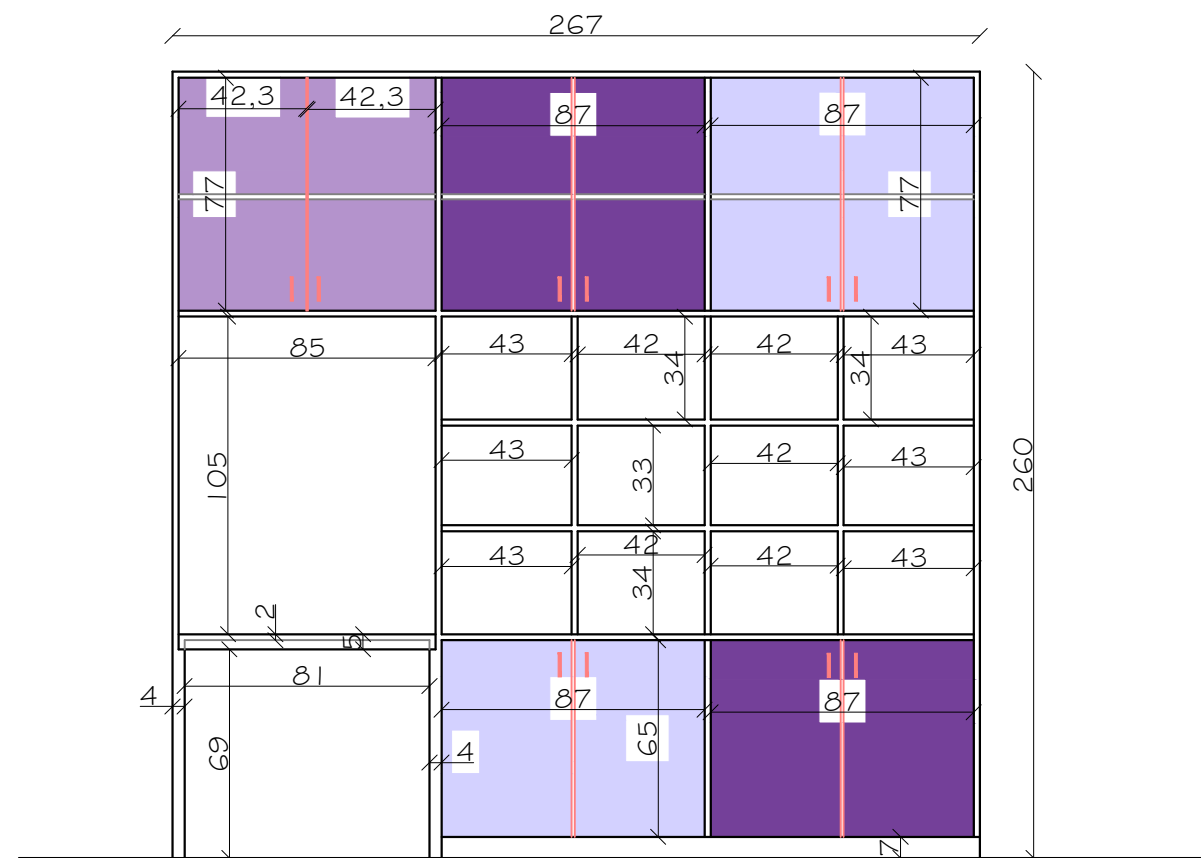


**1**  
**A15**

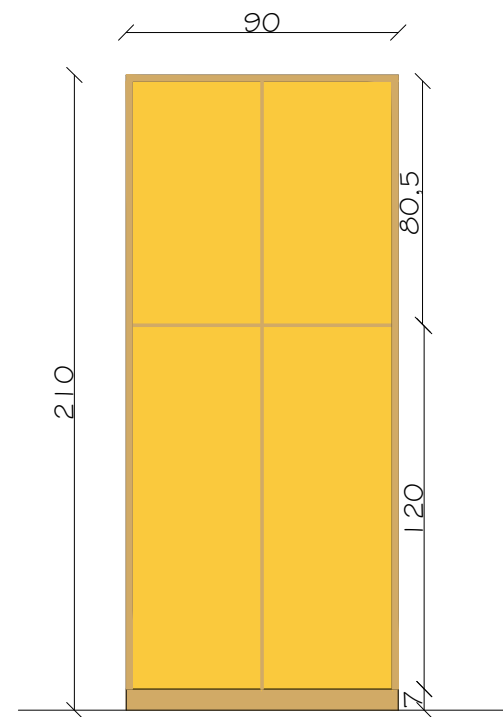

**2**  
**A15**

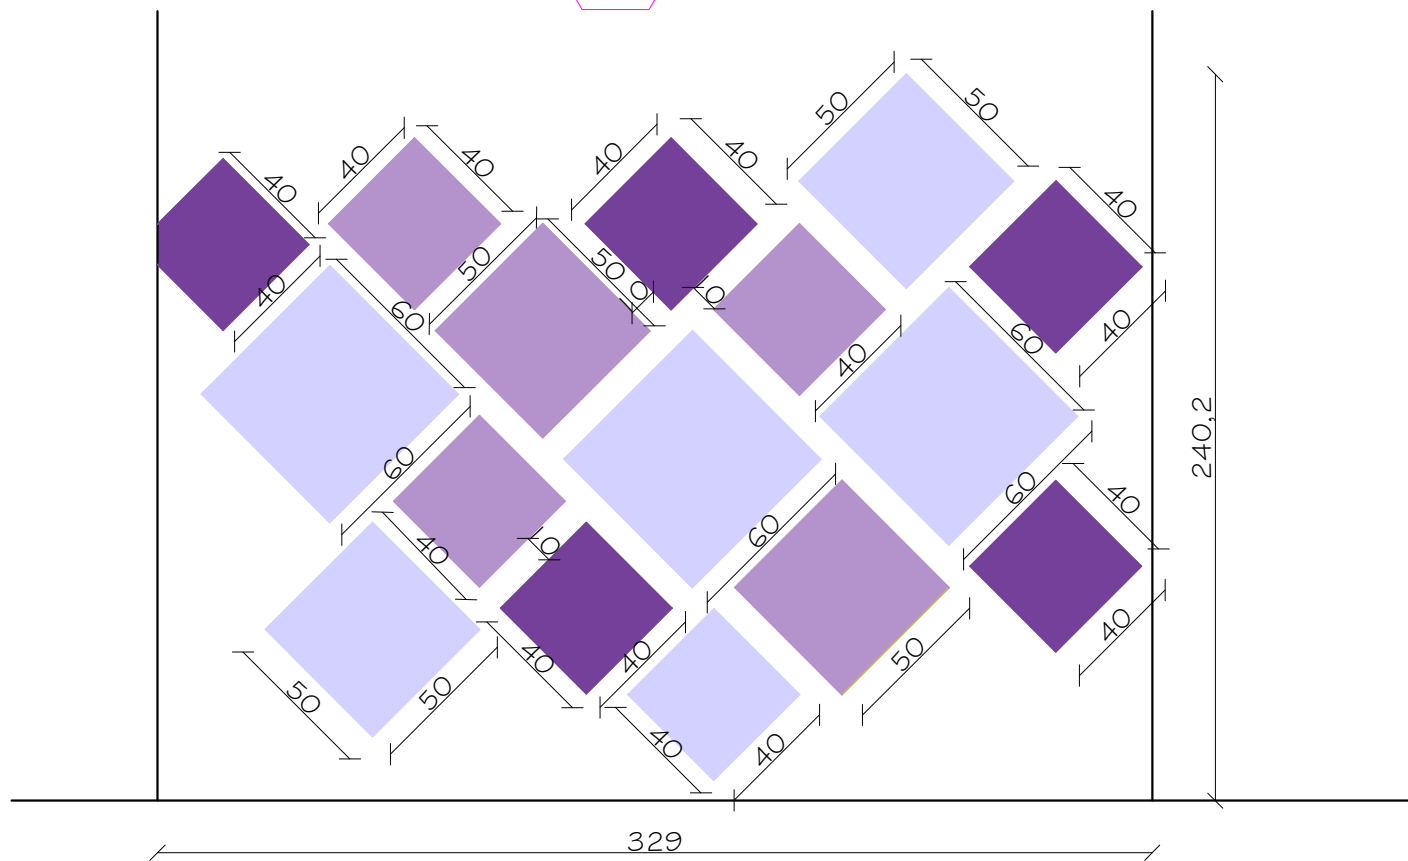

**3**  
**A15**

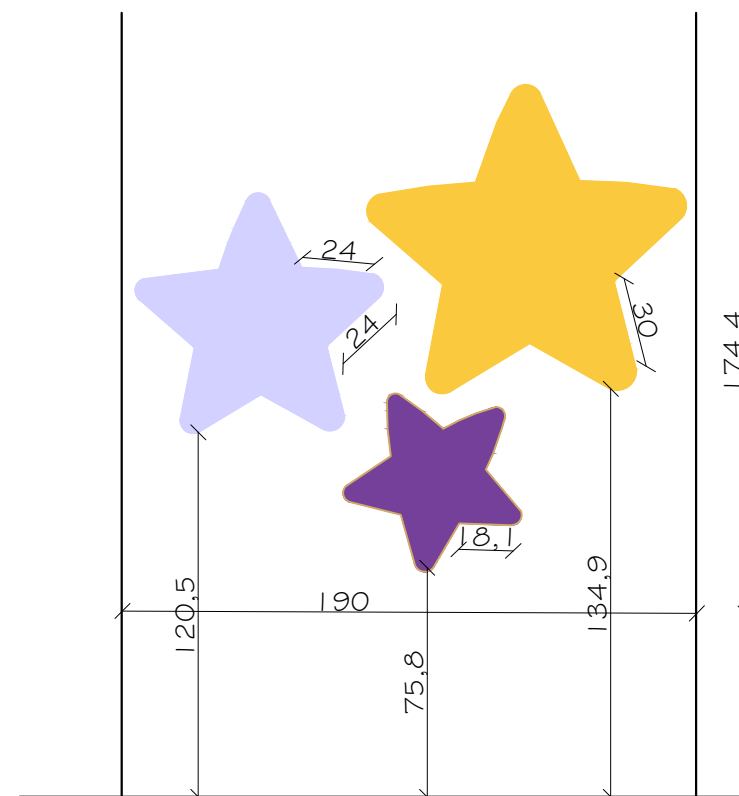

**4**  
**A15**

**Notes**

- (1) All Dimensions Are In Cm.
- (2) All Levels Are In Meter
- (3) Any Missing or Unclear Detail And All Fastening Systems For All Elements Shall be Approved by The Supervisor.

**Legend:**

- SECTION NUMBER  
REFERENCE SHEET NUMBER
- REFERENCE DETAIL SHEET NUMBER
- FLOOR FINISH LEVEL (F.F.L.)
- REINFORCEMENT CONCRETE LEVEL (R.C.L.)
- LEVEL SIGN IN PLAN
- ROOM CODE    FUNCTION AREA    ROOM ID
- WINDOW NUMBER  
REFERENCE DETAIL SHEET NUMBER
- DOOR NUMBER  
REFERENCE DETAIL SHEET NUMBER

- RC CONCRETE FOR COLUMNS
- RC CONCRETE FOR WALLS
- CONCRETE
- STONE WALL
- HOLLOW BLOCKS
- CEMENT TILE
- TERRAZZO TILE
- LOCAL MARBLE
- Interlock
- Water Cooler
- R.C.L.:REN. CONCRETE LEVEL
- F.F.L.:FINISH FLOOR LEVEL
- S.L. : SEA LEVEL

REVISIONS		
NO.	DRAWINGS	DATE
(1)		
(2)		
(3)		



**Funded by:**

Belgium  
partner in development

IN COLLABORATION WITH:

Enabel

**Project :**

**School:**  
AL-DOHA SCHOOL  
Wadi Aljoz / Jerusalem

**Tender No.:**


**Designed by:**

ATELIER ARLETTE  
ARCHITECT & CONSULTANT



Beit Hanina - Jerusalem    Tel. 025855785 - mob.0525663968  
archletty@yahoo.com    Fax. 0737251495

Drawing Title	COUNSELOR ROOM	Date: Feb2021 Scale: 1:25
Designed by:	Ariette Ayyoub	Drawing No:
Checked by:	Ariette Ayyoub	A16
Approved by:	Ariette Ayyoub	
Coordinate Manager:	Ariette Ayyoub	


# TOILETS ENTRANCE LAYOUT

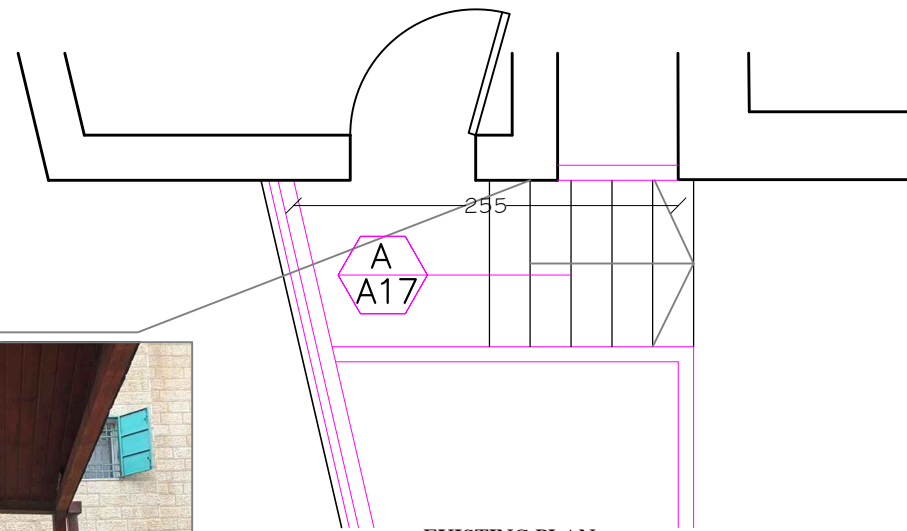


EXISTING PLAN  
Scale: 1:50

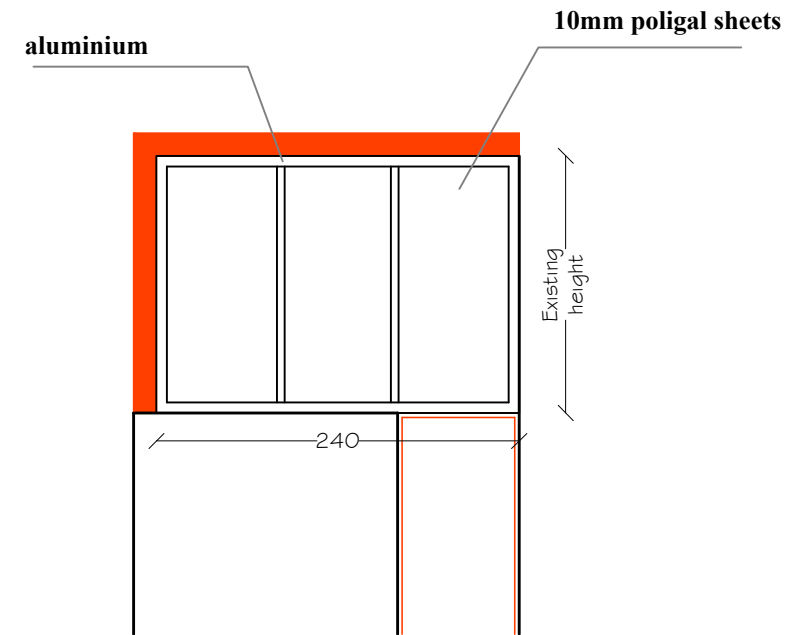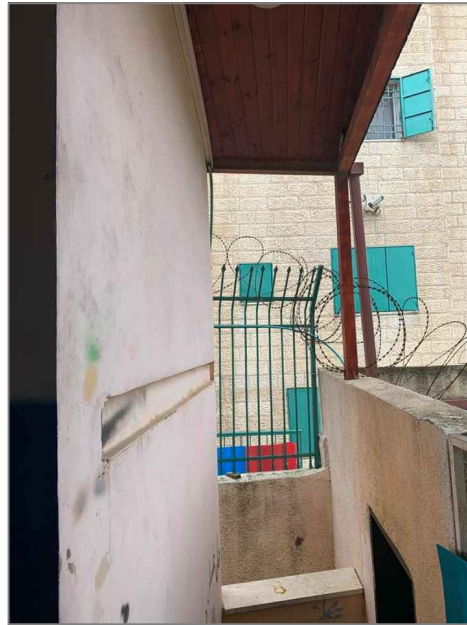


Scale: 1:50

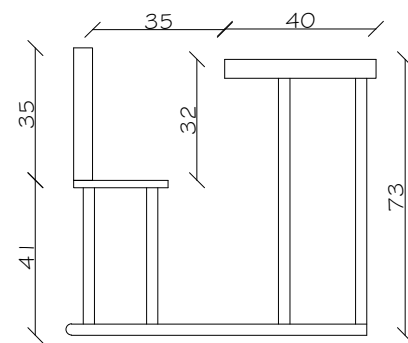


GRADE "2" DESK  
EXISTING SITUATION  
Scale: 1:20

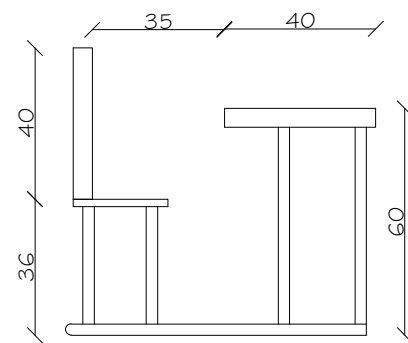

GRADE "2" DESK  
PROPOSED SITUATION  
Scale: 1:20

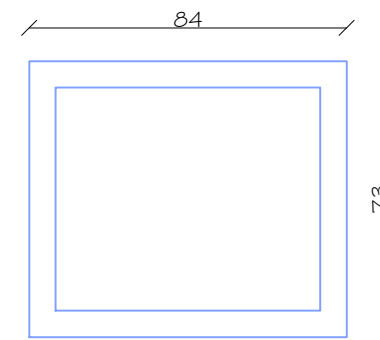


Resources room  
Window over the Door  
Scale: 1:20

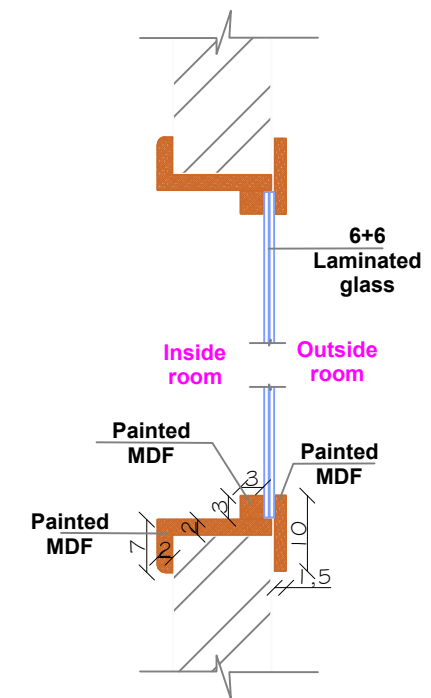



## Notes

- (1) All Dimensions Are In Cm.
- (2) All Levels Are In Meter
- (3) Any Missing or Unclear Detail And All Fastening Systems For All Elements Shall be Approved by The Supervisor.

## Legend:

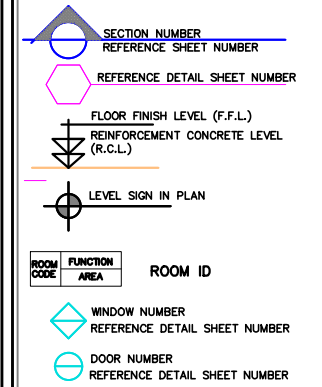

ROOM CODE    FUNCTION AREA    ROOM ID

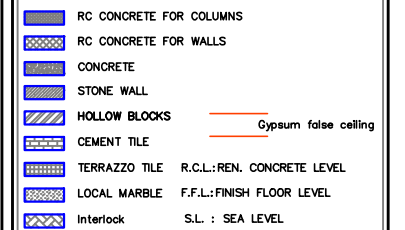 

## REVISIONS

NO.	DRAWINGS	DATE
(1)		
(2)		
(3)		



JERUSALEM DIRECTORATE OF EDUCATION  
Waqf Department

## Funded by:



IN COLLABORATION WITH:



## Project :

## School:

AL-DOHA SCHOOL  
Wadi Aljoz / Jerusalem


## Tender No.:

## Designed by:




Beit Hanina - Jerusalem    Tel. 025855785 - mob.0525663968  
archletty@yahoo.com    Fax. 0737251495


Drawing Title	DETAILS	Date: Feb2021 Scale: Var.
Designed by: Arlette Ayyoub		Drawing No: A17
Checked by: Arlette Ayyoub		
Approved by: Arlette Ayyoub		
Coordinate Manager: Arlette Ayyoub		

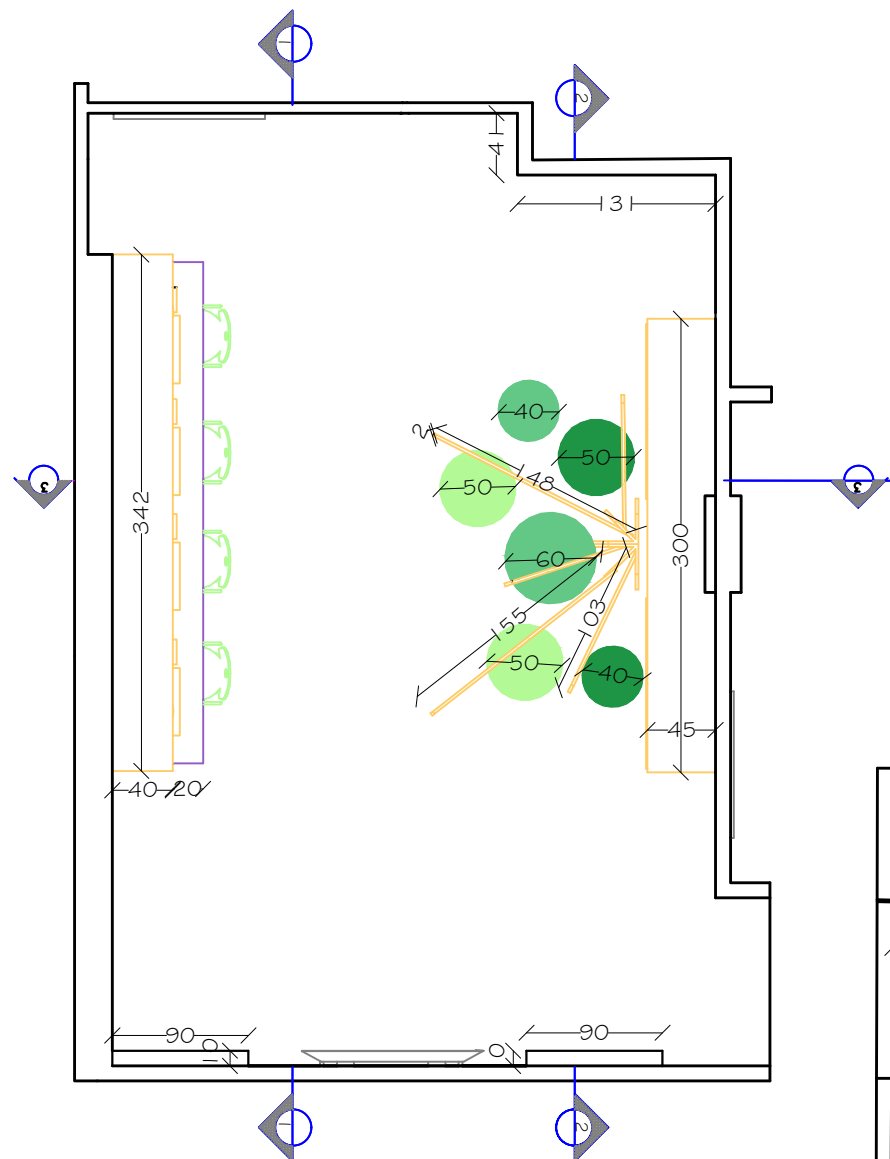

LOBBY FURNITURE PLAN "112"  
SCALE 1: 50

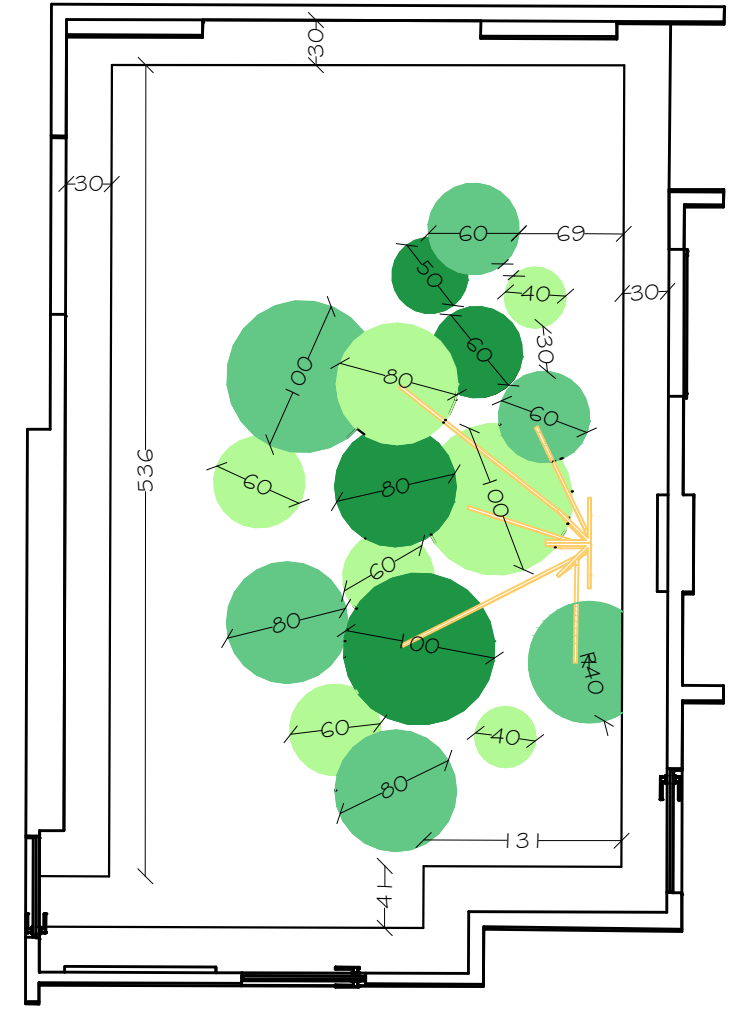

LOBBY CEILING PLAN "112"  
SCALE 1: 50

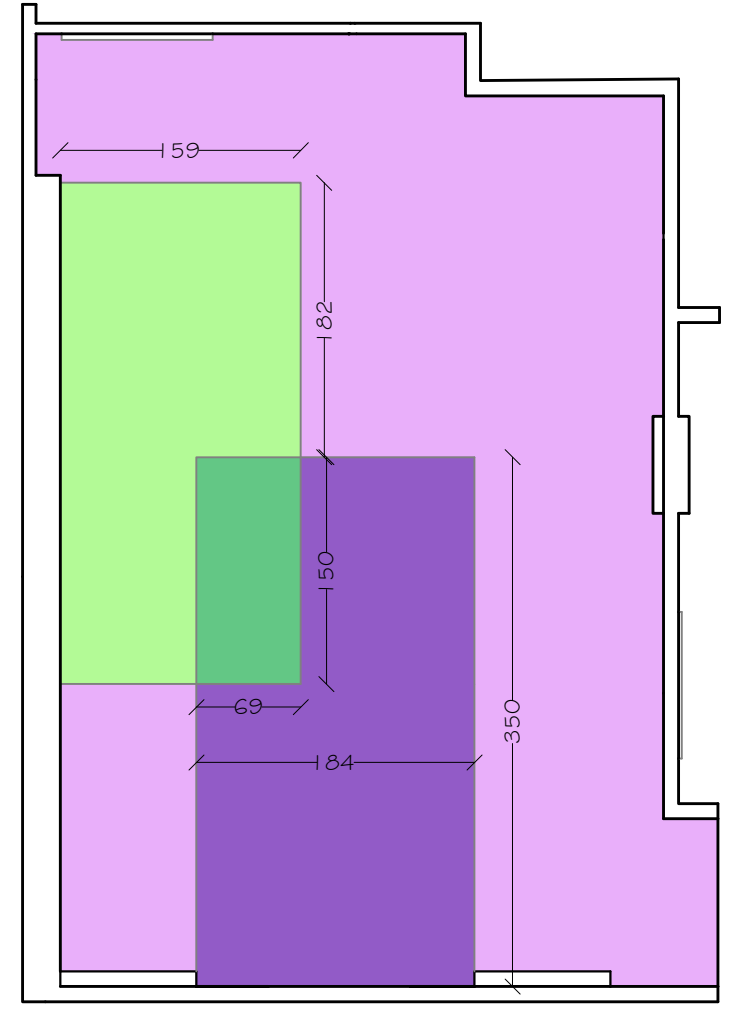

LOBBY FLOORING PLAN "112"  
SCALE 1: 50

**Notes**

- (1) All Dimensions Are In Cm.
- (2) All Levels Are In Meter
- (3) Any Missing or Unclear Detail And All Fastening Systems For All Elements Shall be Approved by The Supervisor.

**Legend:**

SECTION NUMBER  
REFERENCE SHEET NUMBER

REFERENCE DETAIL SHEET NUMBER

FLOOR FINISH LEVEL (F.F.L.)  
REINFORCEMENT CONCRETE LEVEL (R.C.L.)

LEVEL SIGN IN PLAN

ROOM CODE	FUNCTION AREA	ROOM ID
◇	WINDOW NUMBER	REFERENCE DETAIL SHEET NUMBER
○	DOOR NUMBER	REFERENCE DETAIL SHEET NUMBER

RC CONCRETE FOR COLUMNS

RC CONCRETE FOR WALLS

CONCRETE

STONE WALL

HOLLOW BLOCKS

CEMENT TILE

TERRAZZO TILE

LOCAL MARBLE

Interlock


Gypsum false ceiling

R.C.L.:REN. CONCRETE LEVEL

F.F.L.:FINISH FLOOR LEVEL

S.L. : SEA LEVEL

REVISIONS		
NO.	DRAWINGS	DATE
(1)		
(2)		
(3)		

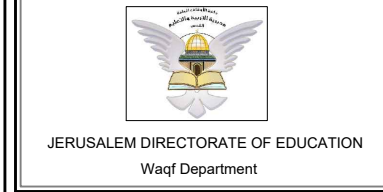

**Funded by:**

Belgium  
partner in development

IN COLLABORATION WITH:

Enabel

**Project :**

**School:**  
AL-DOHA SCHOOL  
Wadi Aljoz / Jerusalem


**Tender No.:**

**Designed by:**


ATELIER ARLETTE  
ARCHITECT & CONSULTANT

Beit Hanina - Jerusalem Tel. 025855785 - mob.0525663968  
archletty@yahoo.com Fax: 0737251495


Drawing Title	DETAILS	Date: Feb2021
LOBBY ROOM # 112	LOBBY ROOM # 112	Scale: 1:50
Designed by: Arlette Ayyoub	Checked by: Arlette Ayyoub	Drawing No: A18
Approved by: Arlette Ayyoub	Coordinate Manager: Arlette Ayyoub	

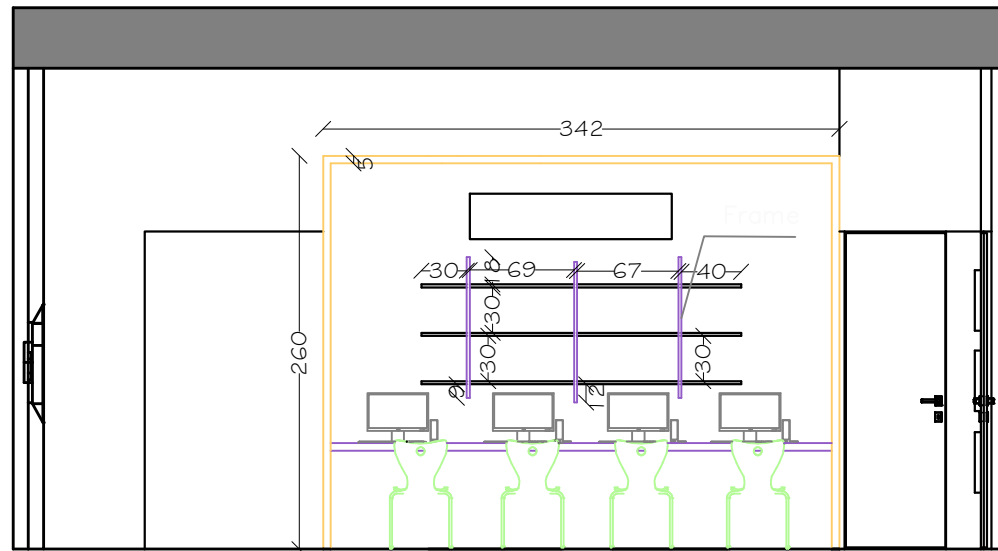


SECTION 1-1  
SCALE 1:50

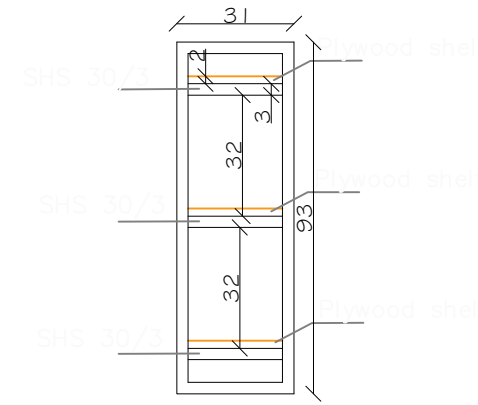

FRAME  
SCALE 1:20

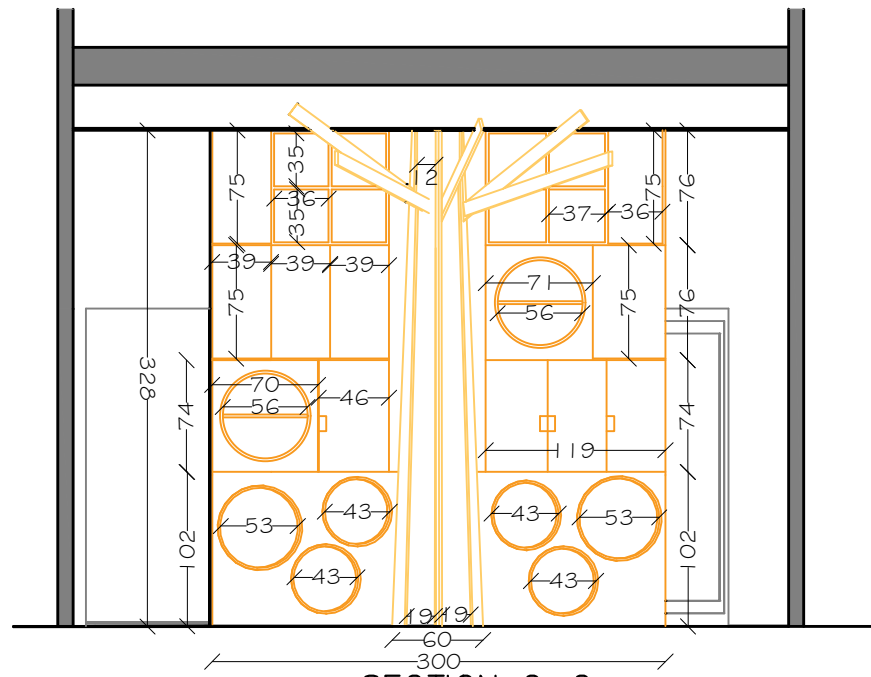

SECTION 2-2  
SCALE 1:50

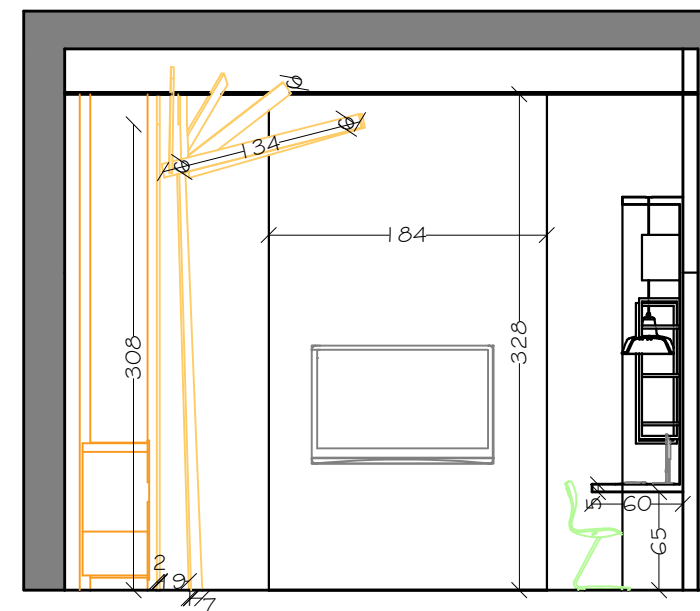

SECTION 3-3  
SCALE 1:50

**Notes**

- (1) All Dimensions Are In Cm.
- (2) All Levels Are In Meter
- (3) Any Missing or Unclear Detail And All Fastening Systems For All Elements Shall be Approved by The Supervisor.

**Legend:**

SECTION NUMBER  
 REFERENCE SHEET NUMBER  
 REFERENCE DETAIL SHEET NUMBER  
 FLOOR FINISH LEVEL (F.F.L.)  
 REINFORCEMENT CONCRETE LEVEL (R.C.L.)  
 LEVEL SIGN IN PLAN

**ROOM CODE**    **FUNCTION AREA**    **ROOM ID**

WINDOW NUMBER  
 REFERENCE DETAIL SHEET NUMBER  
 DOOR NUMBER  
 REFERENCE DETAIL SHEET NUMBER

RC CONCRETE FOR COLUMNS  
 RC CONCRETE FOR WALLS  
 CONCRETE  
 STONE WALL  
 HOLLOW BLOCKS  
 CEMENT TILE  
 TERRAZZO TILE  
 LOCAL MARBLE  
 Interlock  
 Gypsum false ceiling  
 R.C.L.:REN. CONCRETE LEVEL  
 F.F.L.:FINISH FLOOR LEVEL  
 S.L. : SEA LEVEL

REVISIONS		
NO.	DRAWINGS	DATE
(1)		
(2)		
(3)		

JERUSALEM DIRECTORATE OF EDUCATION  
Waqf Department

**Funded by:**

IN COLLABORATION WITH:

**Project :**

**School:**  
AL-DOHA SCHOOL  
Wadi Aljoz / Jerusalem


**Tender No.:**

**Designed by:**

ATELIER ARLETTE  
ARCHITECT & CONSULTANT

Beit Hanina - Jerusalem    Tel. 025855785 - mob.0525663968  
archletty@yahoo.com    Fax. 0737251495

<b>Drawing Title</b>	DETAILS	Date: Feb2021
	LOBBY ROOM # 112	Scale: 1:50
Designed by:	Arlette Ayyoub	Drawing No: <b>A19</b>
Checked by:	Arlette Ayyoub	
Approved by:	Arlette Ayyoub	
Coordinate Manager:	Arlette Ayyoub	

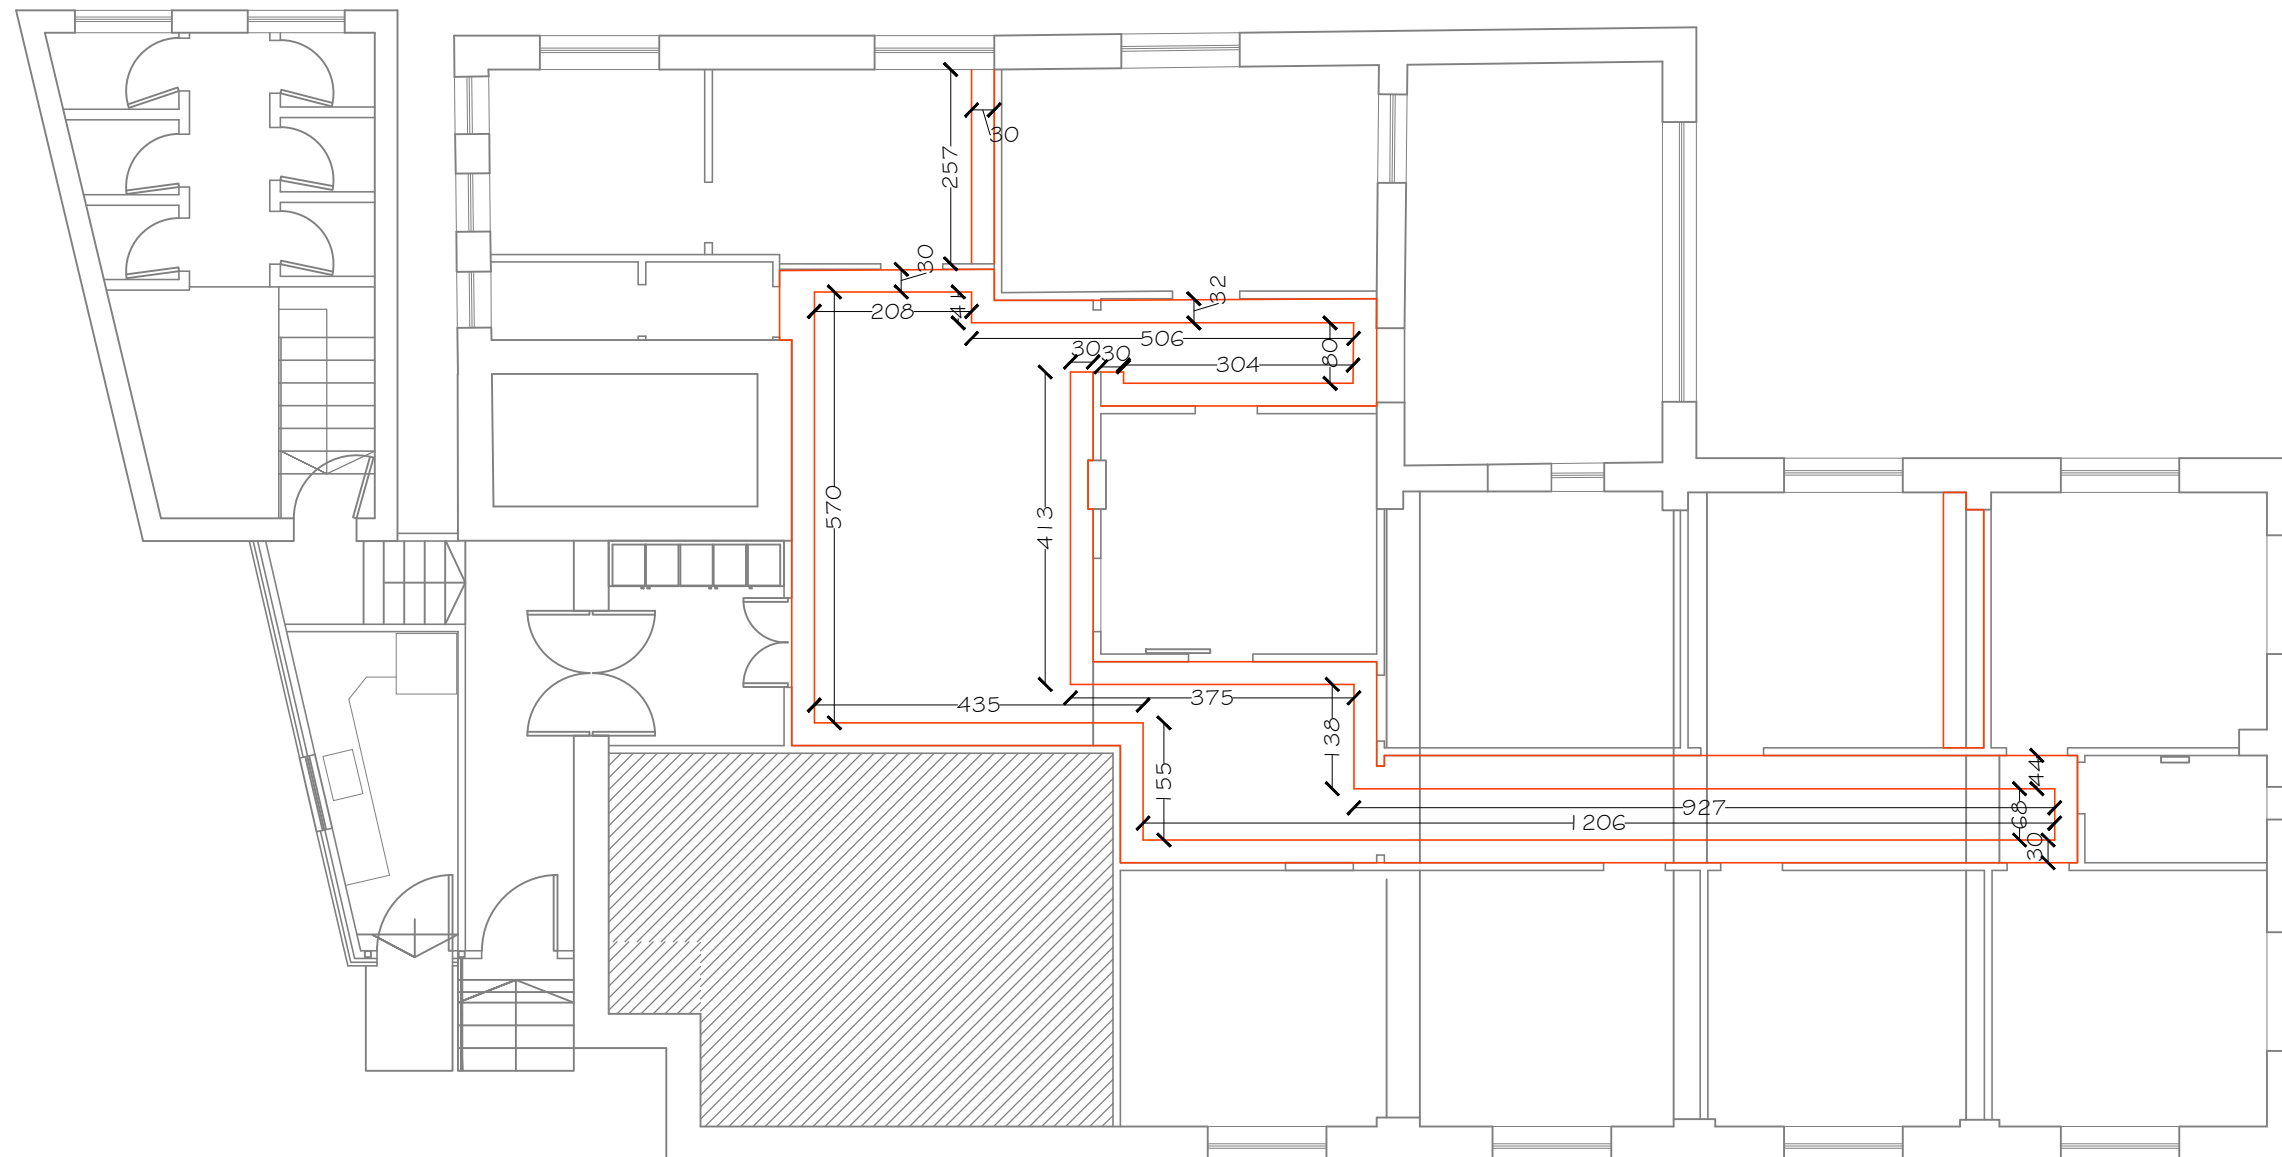

**Notes**

- (1) All Dimensions Are In Cm.
- (2) All Levels Are In Meter
- (3) Any Missing or Unclear Detail And All Fastening Systems For All Elements Shall be Approved by The Supervisor.

**Legend:**

SECTION NUMBER  
REFERENCE SHEET NUMBER

REFERENCE DETAIL SHEET NUMBER

FLOOR FINISH LEVEL (F.F.L.)  
REINFORCEMENT CONCRETE LEVEL (R.C.L.)

LEVEL SIGN IN PLAN

ROOM CODE	FUNCTION AREA	ROOM ID
◇	WINDOW NUMBER	REFERENCE DETAIL SHEET NUMBER
○	DOOR NUMBER	REFERENCE DETAIL SHEET NUMBER

- RC CONCRETE FOR COLUMNS
- RC CONCRETE FOR WALLS
- CONCRETE
- STONE WALL
- HOLLOW BLOCKS
- CEMENT TILE
- TERRAZZO TILE
- LOCAL MARBLE
- Interlock
- Gypsum false ceiling
- R.C.L.:REN. CONCRETE LEVEL
- F.F.L.:FINISH FLOOR LEVEL
- S.L. : SEA LEVEL

**REVISIONS**

NO.	DRAWINGS	DATE
(1)		
(2)		
(3)		



JERUSALEM DIRECTORATE OF EDUCATION  
Waqf Department

**Funded by:**



IN COLLABORATION WITH:



**Project :**

**School:**

AL-DOHA SCHOOL  
Wadi Aljoz / Jerusalem


**Tender No.:**

**Designed by:**



Belt Hanina - Jerusalem Tel. 025855785 - mob.0525663968  
archletty@yahoo.com Fax: 0737251495

Drawing Title	FALSE CEILING LAYOUT	Date: Feb2021 Scale: 1:100
Designed by:	Arlette Ayyoub	Drawing No:
Checked by:	Arlette Ayyoub	A20
Approved by:	Arlette Ayyoub	
Coordinate Manager:	Arlette Ayyoub	

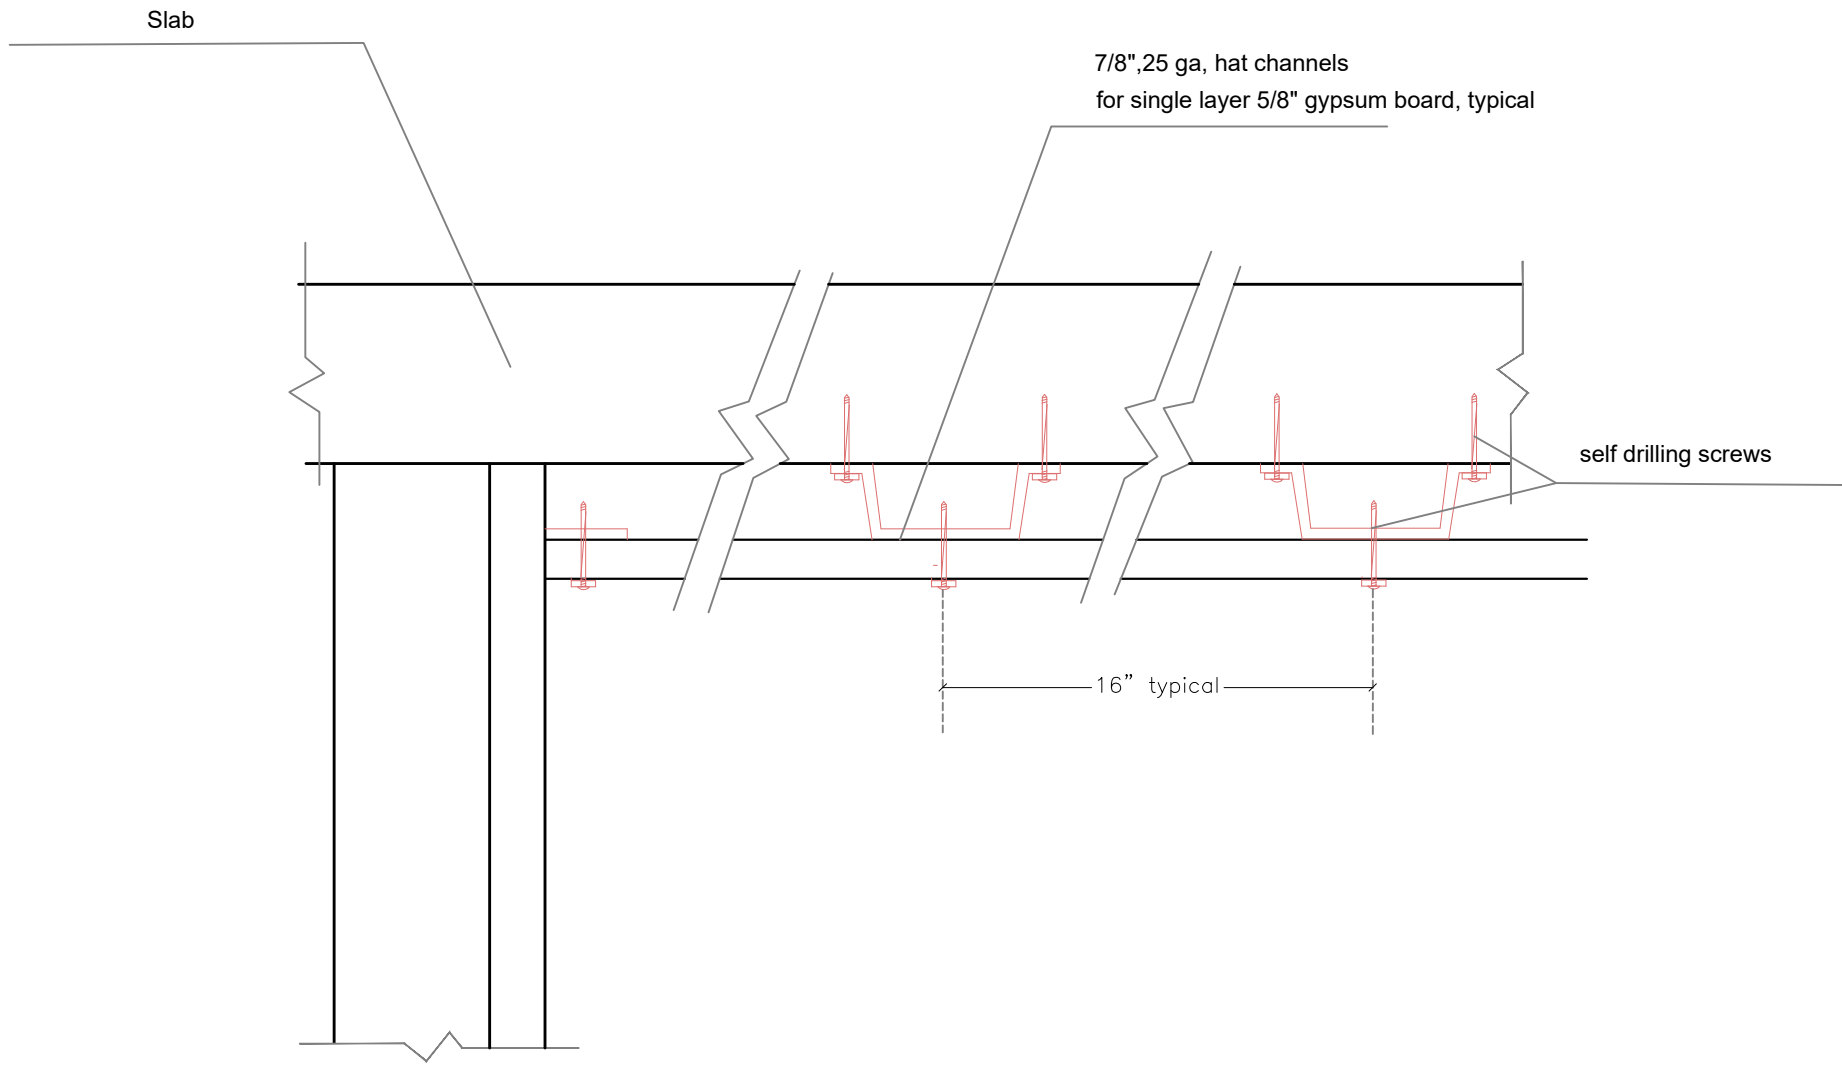

# Gypsum false ceiling

### Notes

- (1) All Dimensions Are In Cm.
- (2) All Levels Are In Meter
- (3) Any Missing or Unclear Detail And All Fastening Systems For All Elements Shall be Approved by The Supervisor.

### Legend:

SECTION NUMBER  
REFERENCE SHEET NUMBER

REFERENCE DETAIL SHEET NUMBER


FLOOR FINISH LEVEL (F.F.L.)  
REINFORCEMENT CONCRETE LEVEL (R.C.L.)

LEVEL SIGN IN PLAN

ROOM CODE	FUNCTION AREA	ROOM ID
◇	WINDOW NUMBER	REFERENCE DETAIL SHEET NUMBER
○	DOOR NUMBER	REFERENCE DETAIL SHEET NUMBER

- RC CONCRETE FOR COLUMNS
- RC CONCRETE FOR WALLS
- CONCRETE
- STONE WALL
- HOLLOW BLOCKS
- CEMENT TILE
- TERRAZZO TILE
- LOCAL MARBLE
- Interlock
- Water Cooler
- R.C.L.:REN. CONCRETE LEVEL
- F.F.L.:FINISH FLOOR LEVEL
- S.L. : SEA LEVEL

REVISIONS		
NO.	DRAWINGS	DATE
(1)		
(2)		
(3)		

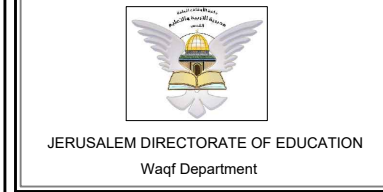

**Funded by:**

Belgium  
partner in development

IN COLLABORATION WITH:

Enabel

**Project :**

**School:**  
AL-DOHA SCHOOL  
Wadi Aljoz / Jerusalem

**Tender No.:**




**Designed by:**

ATELIER ARLETTE  
ARCHITECT & CONSULTANT

Beit Hanina - Jerusalem Tel. 025855785 - mob.0525663968  
archletty@yahoo.com Fax. 0737251495

Drawing Title	Gypsum False Ceiling Detail	Date: Feb2021 Scale:
Designed by:	Arlette Ayyoub	Drawing No:
Checked by:	Arlette Ayyoub	A21
Approved by:	Arlette Ayyoub	
Coordinate Manager:	Arlette Ayyoub	



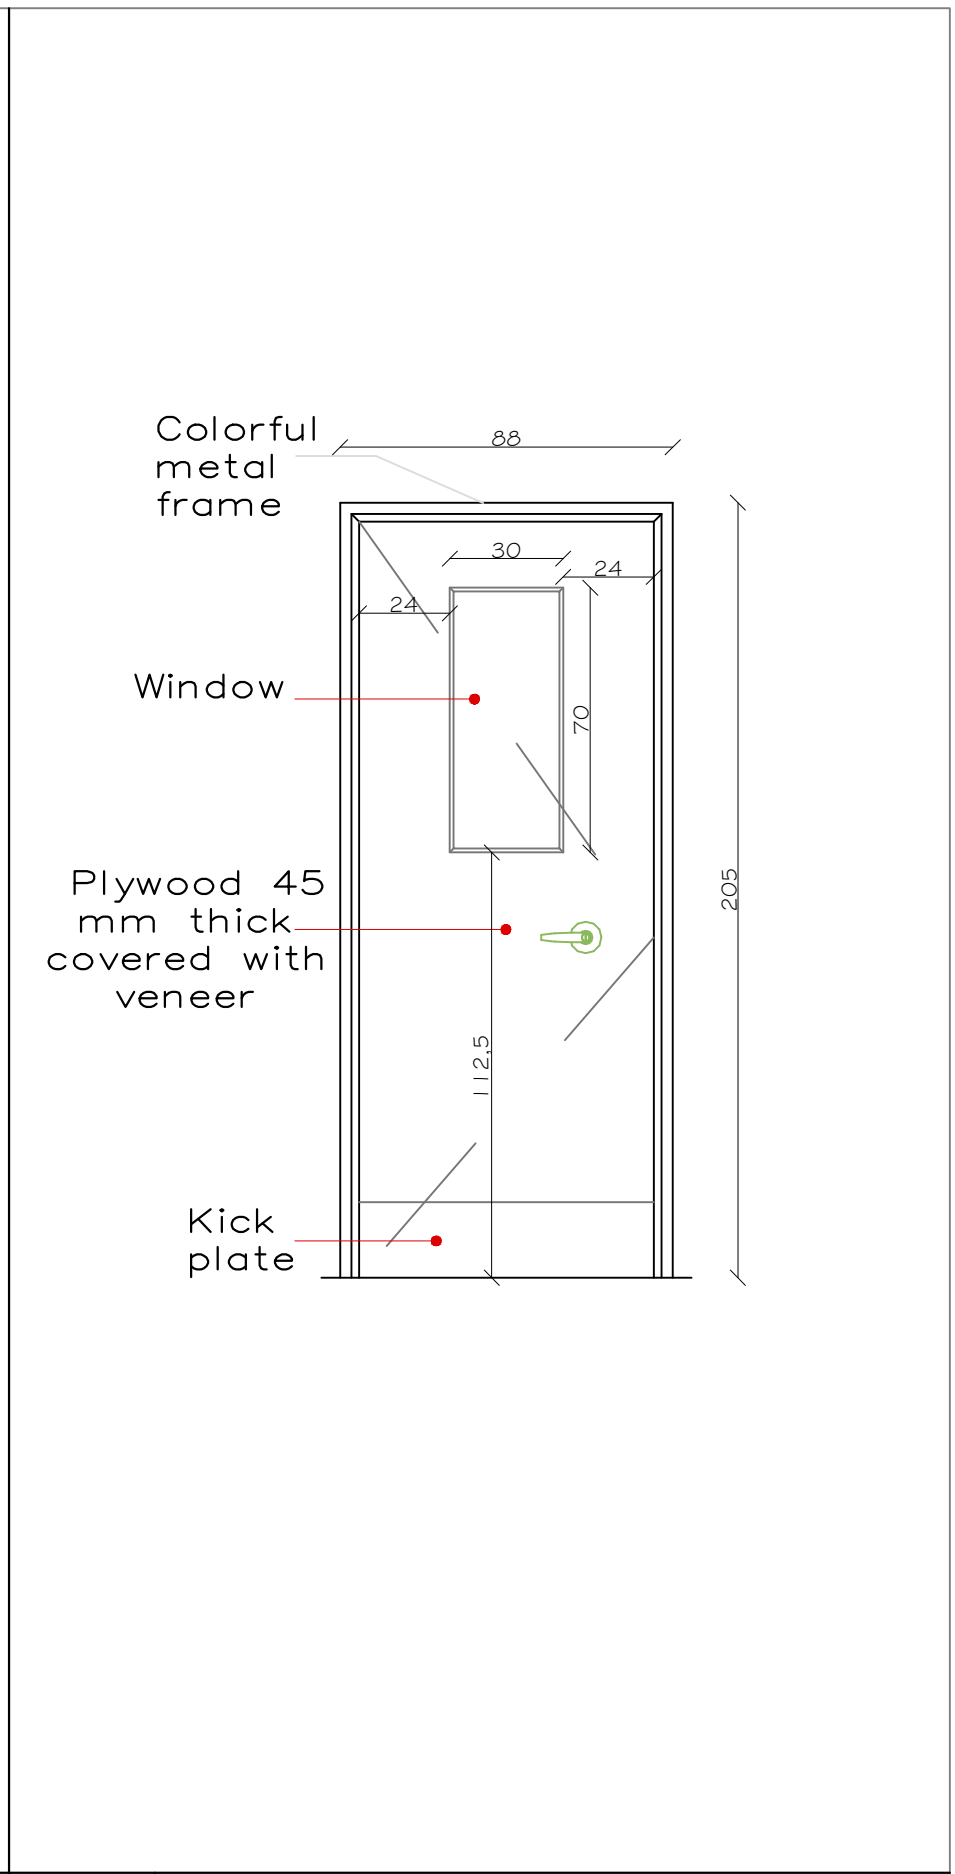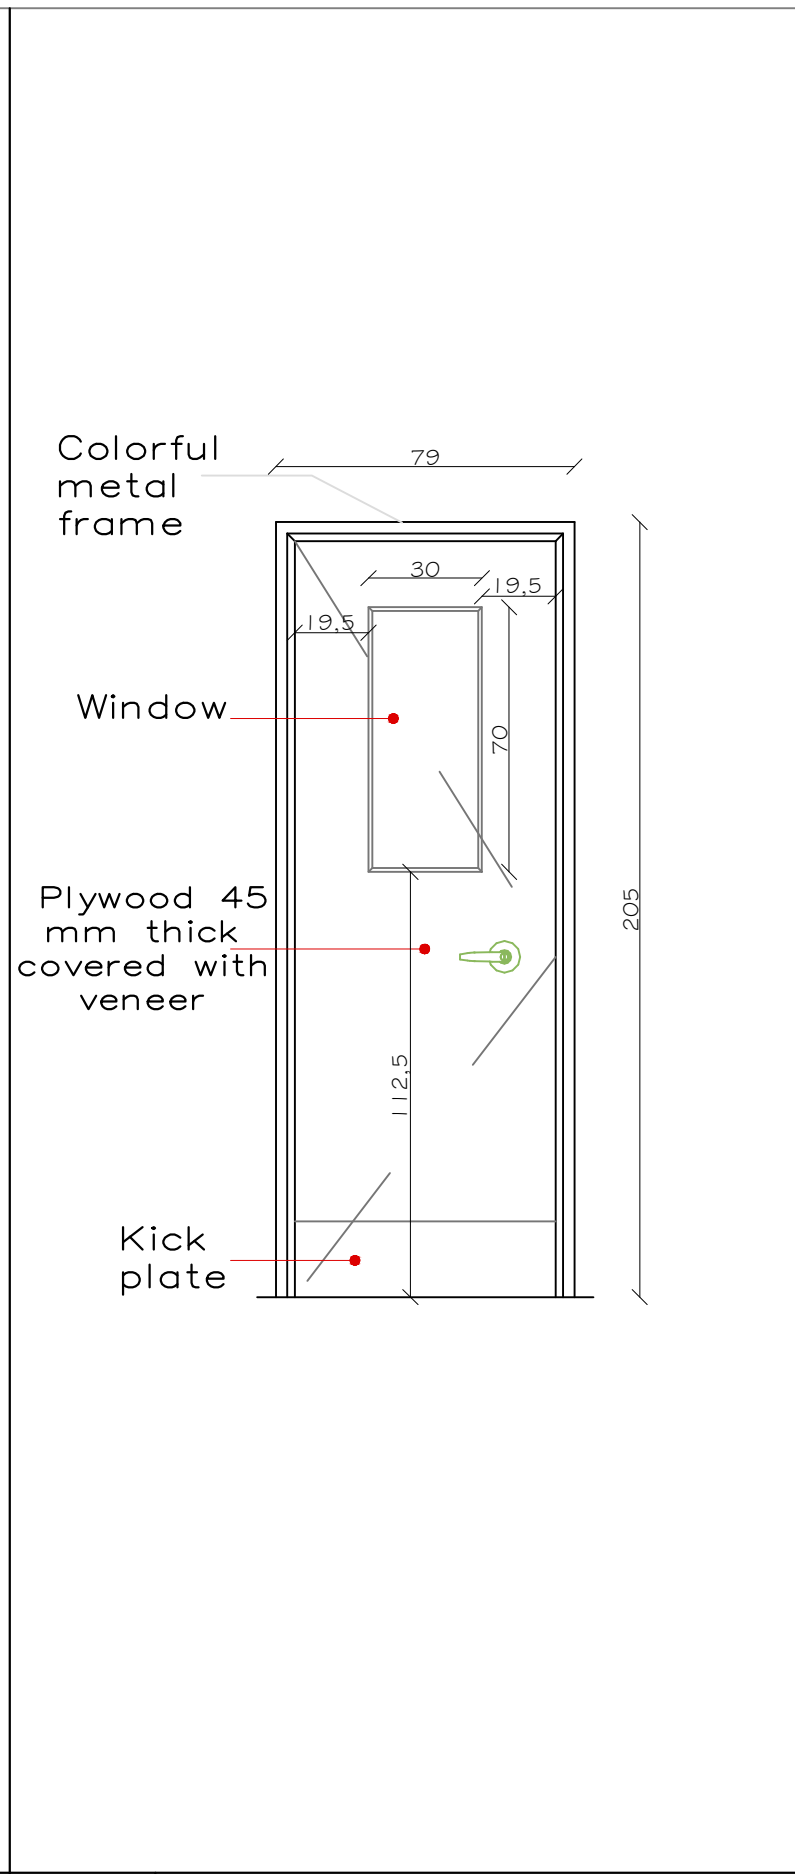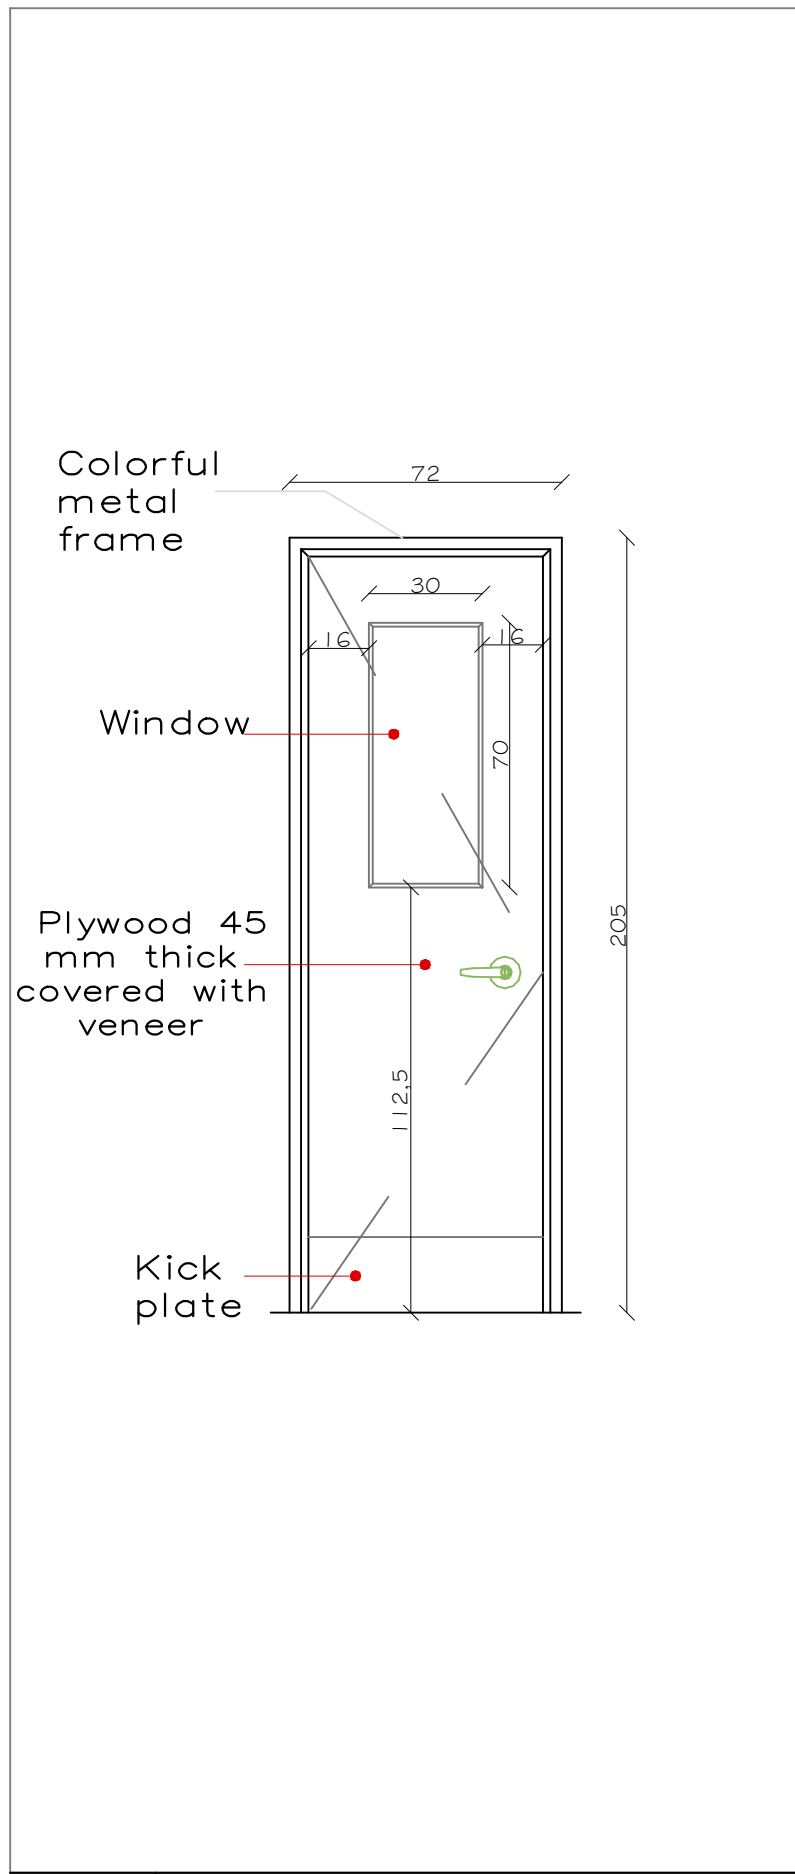

<b>No.</b>	<b>D1</b>
<b>Type</b>	<b>Internal door</b>
<b>Size</b>	<b>82 * 210</b>
<b>Material</b>	<b>Wood</b>
<b>Location</b>	<b>115</b>

<b>No.</b>	<b>D2</b>
<b>Type</b>	<b>Internal door</b>
<b>Size</b>	<b>89 * 210</b>
<b>Material</b>	<b>Wood</b>
<b>Location</b>	<b>116</b>

<b>No.</b>	<b>D3</b>
<b>Type</b>	<b>Internal door</b>
<b>Size</b>	<b>98 * 210</b>
<b>Material</b>	<b>Wood</b>
<b>Location</b>	<b>117</b>

**Notes**  
 (1) All Dimensions Are In Cm.  
 (2) All Levels Are In Meter  
 (3) Any Missing or Unclear Detail And All Fastening Systems For All Elements Shall be Approved by The Supervisor.

**Legend:**

SECTION NUMBER  
 REFERENCE SHEET NUMBER

REFERENCE DETAIL SHEET NUMBER

FLOOR FINISH LEVEL (F.F.L.)  
 REINFORCEMENT CONCRETE LEVEL (R.C.L.)

LEVEL SIGN IN PLAN

ROOM CODE    FUNCTION AREA    ROOM ID


WINDOW NUMBER  
 REFERENCE DETAIL SHEET NUMBER

DOOR NUMBER  
 REFERENCE DETAIL SHEET NUMBER

RC CONCRETE FOR COLUMNS  
 RC CONCRETE FOR WALLS  
 CONCRETE  
 STONE WALL  
 HOLLOW BLOCKS  
 CEMENT TILE  
 TERRAZZO TILE  
 LOCAL MARBLE  
 Interlock

Water Cooler  
 R.C.L.:REN. CONCRETE LEVEL  
 F.F.L.:FINISH FLOOR LEVEL  
 S.L. : SEA LEVEL

REVISIONS		
NO.	DRAWINGS	DATE
(1)		
(2)		
(3)		

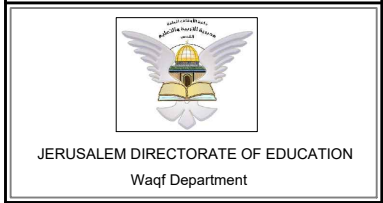

**Funded by:**

IN COLLABORATION WITH:

**Project :**

**School:**  
**AL-DOHA SCHOOL**  
 Wadi Aljoz / Jerusalem

**Tender No.:**

**Designed by:**

ATELIER ARLETTE  
 ARCHITECT & CONSULTANT




Beit Hanina - Jerusalem    Tel. 025855785 - mob.0525663968  
 archletty@yahoo.com    Fax. 0737251495

<b>Drawing Title</b>	<b>DOORS SCHEDULE</b>	Date: Feb2021 Scale: 1:20
Designed by:	Ariette Ayyoub	Drawing No:
Checked by:	Ariette Ayyoub	A22
Approved by:	Ariette Ayyoub	
Coordinate Manager:	Ariette Ayyoub	


**Notes**

- (1) All Dimensions Are In Cm.
- (2) All Levels Are In Meter
- (3) Any Missing or Unclear Detail And All Fastening Systems For All Elements Shall be Approved by The Supervisor.

**Legend:**

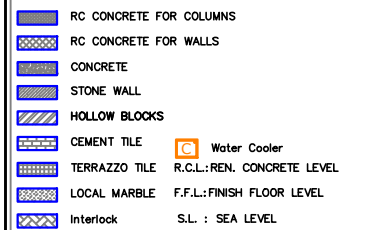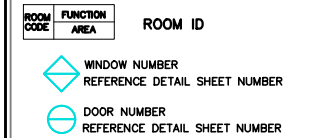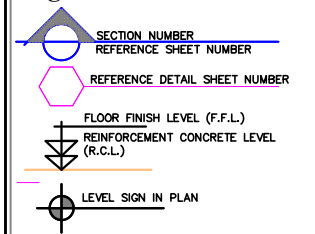

REVISIONS		
NO.	DRAWINGS	DATE
(1)		
(2)		
(3)		

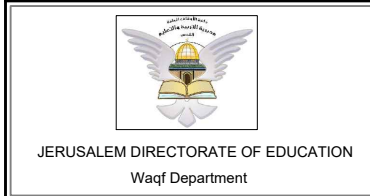

**Funded by:**

IN COLLABORATION WITH:

**Project :**




**School:**  
AL-DOHA SCHOOL  
Wadi Aljoz / Jerusalem

**Tender No.:**




**Designed by:**

Belt Hanina - Jerusalem Tel. 025855785 - mob.0525663968  
archletty@yahoo.com Fax. 0737251495

<b>Drawing Title</b>	DOORS SCHEDULE	Date: Feb2021 Scale: 1:20
Designed by:	Ariette Ayyoub	Drawing No:
Checked by:	Ariette Ayyoub	A23
Approved by:	Ariette Ayyoub	
Coordinate Manager:	Ariette Ayyoub	

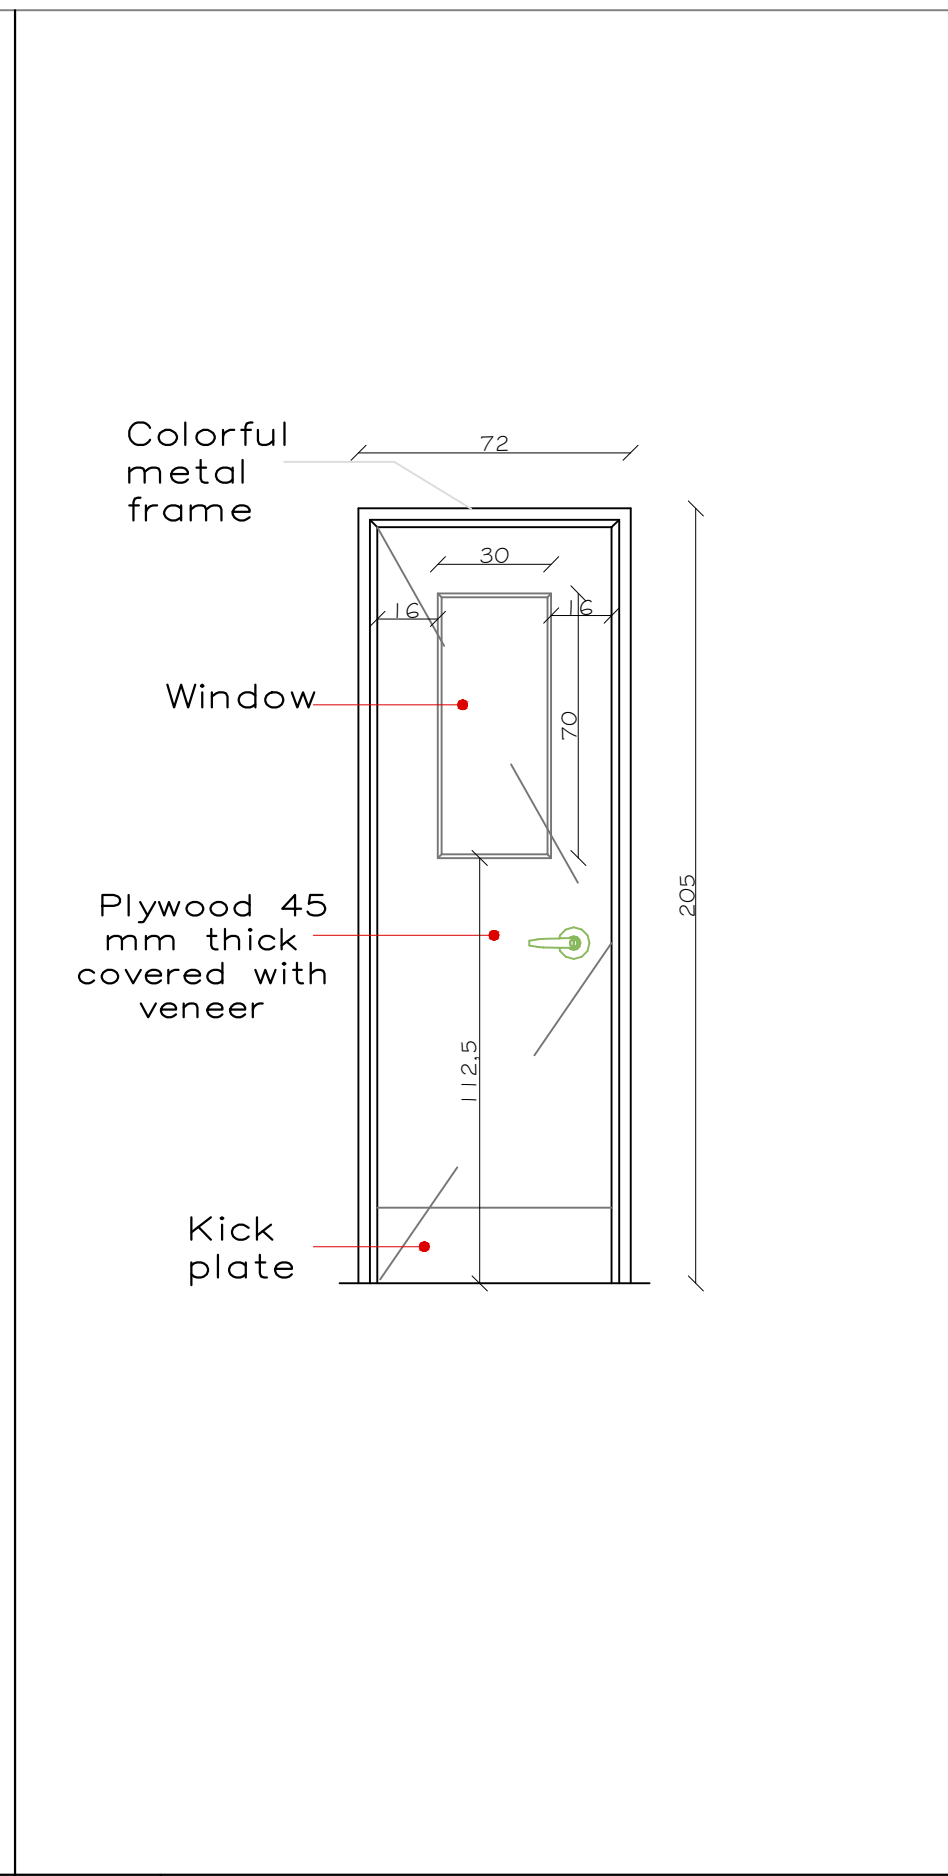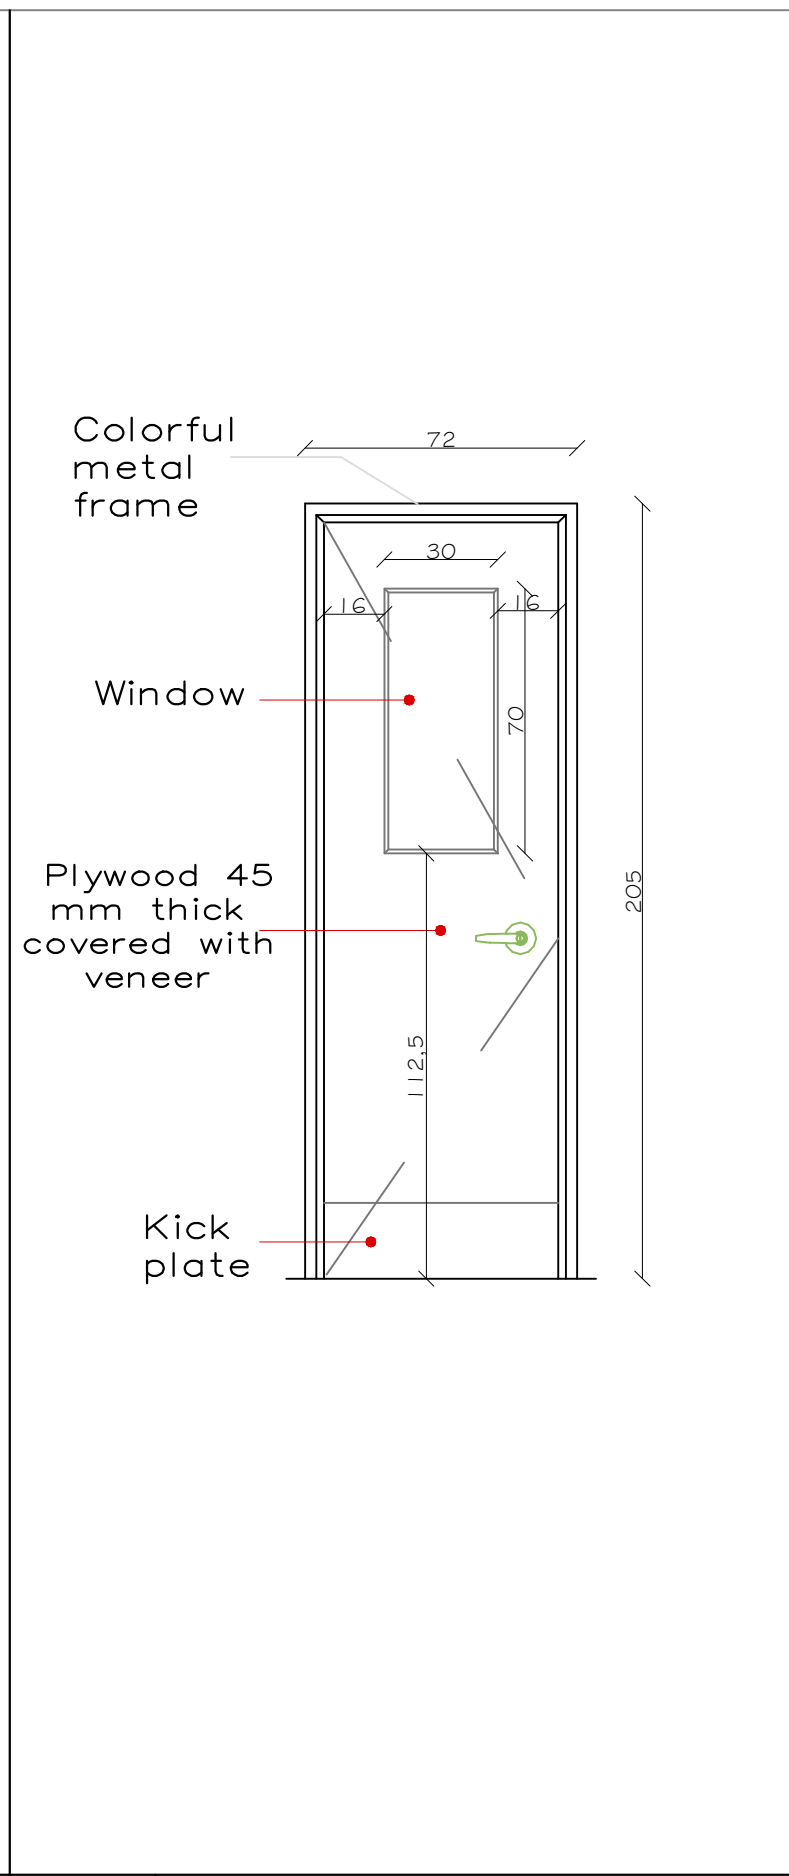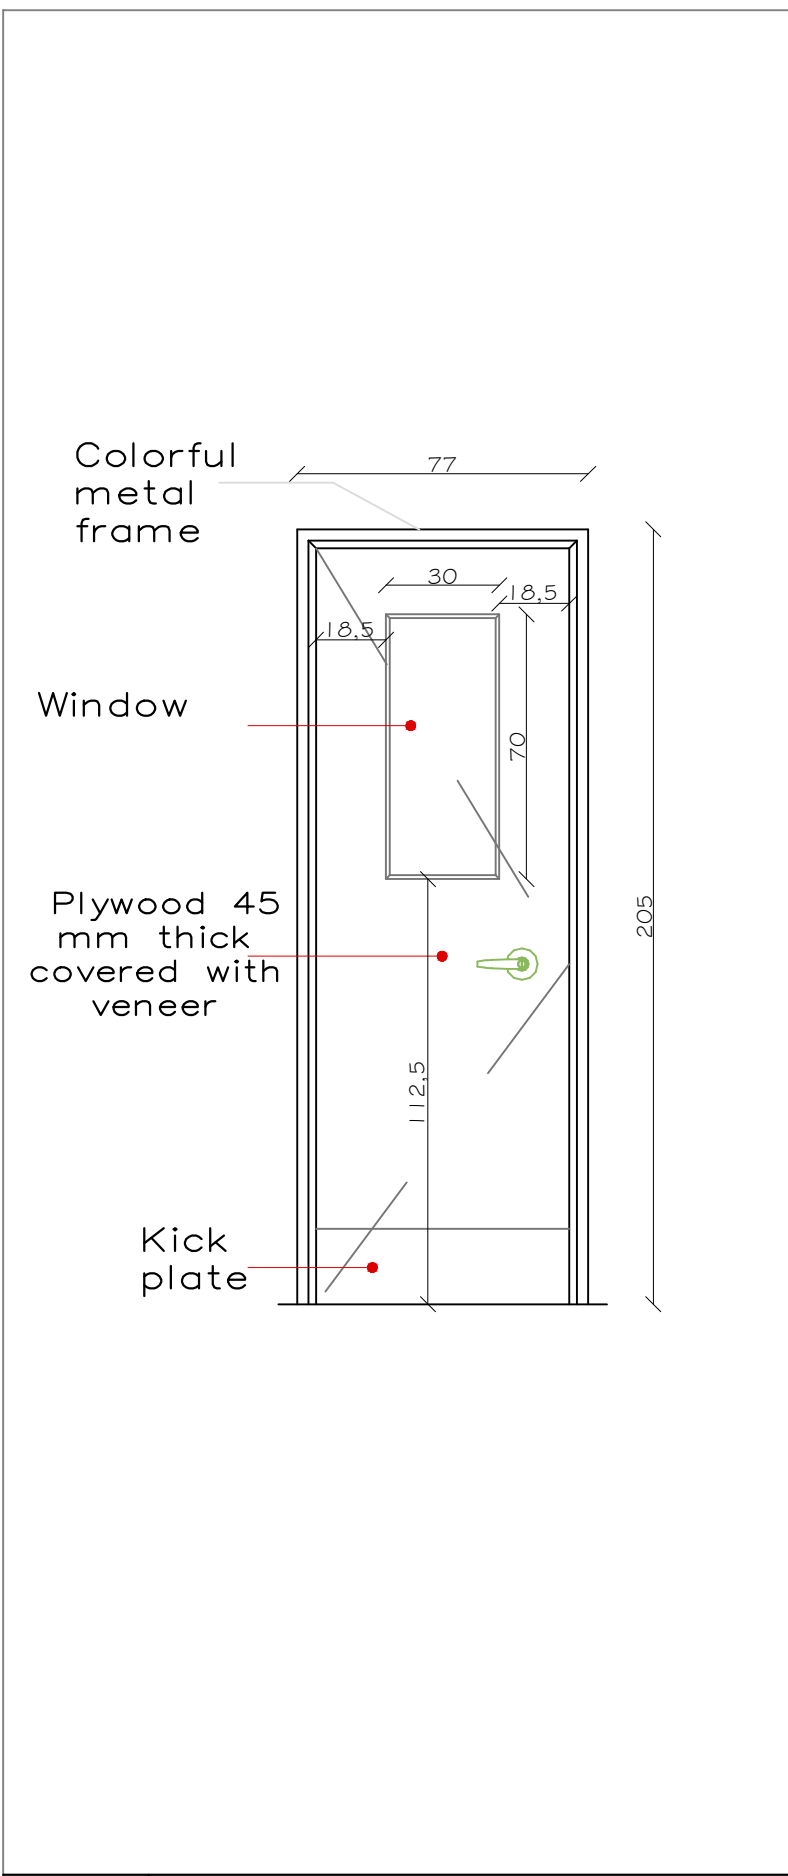

<b>No.</b>	<b>D4</b>	<b>No.</b>	<b>D5</b>	<b>No.</b>	<b>D6</b>
<b>Type</b>	Internal door	<b>Type</b>	Internal door	<b>Type</b>	Internal door
<b>Size</b>	87 * 210	<b>Size</b>	82 * 210	<b>Size</b>	82 * 210
<b>Material</b>	Wood	<b>Material</b>	Wood	<b>Material</b>	Wood
<b>Location</b>	1111	<b>Location</b>	1117	<b>Location</b>	1116

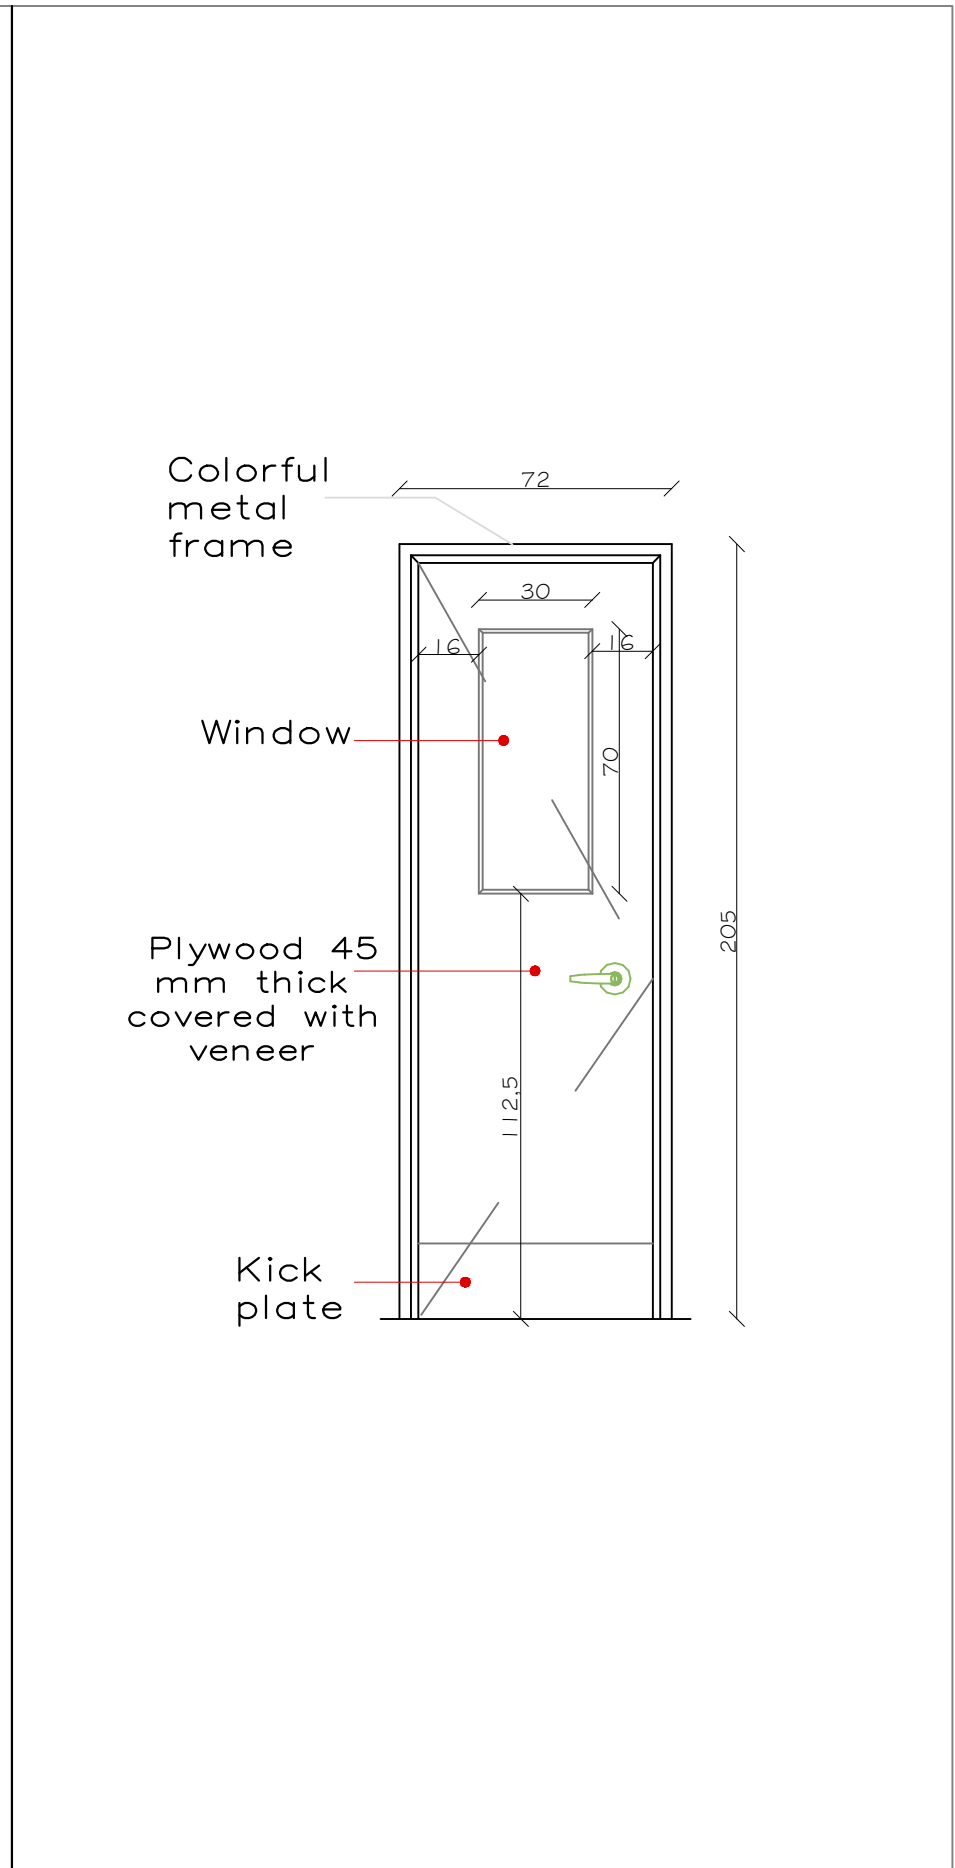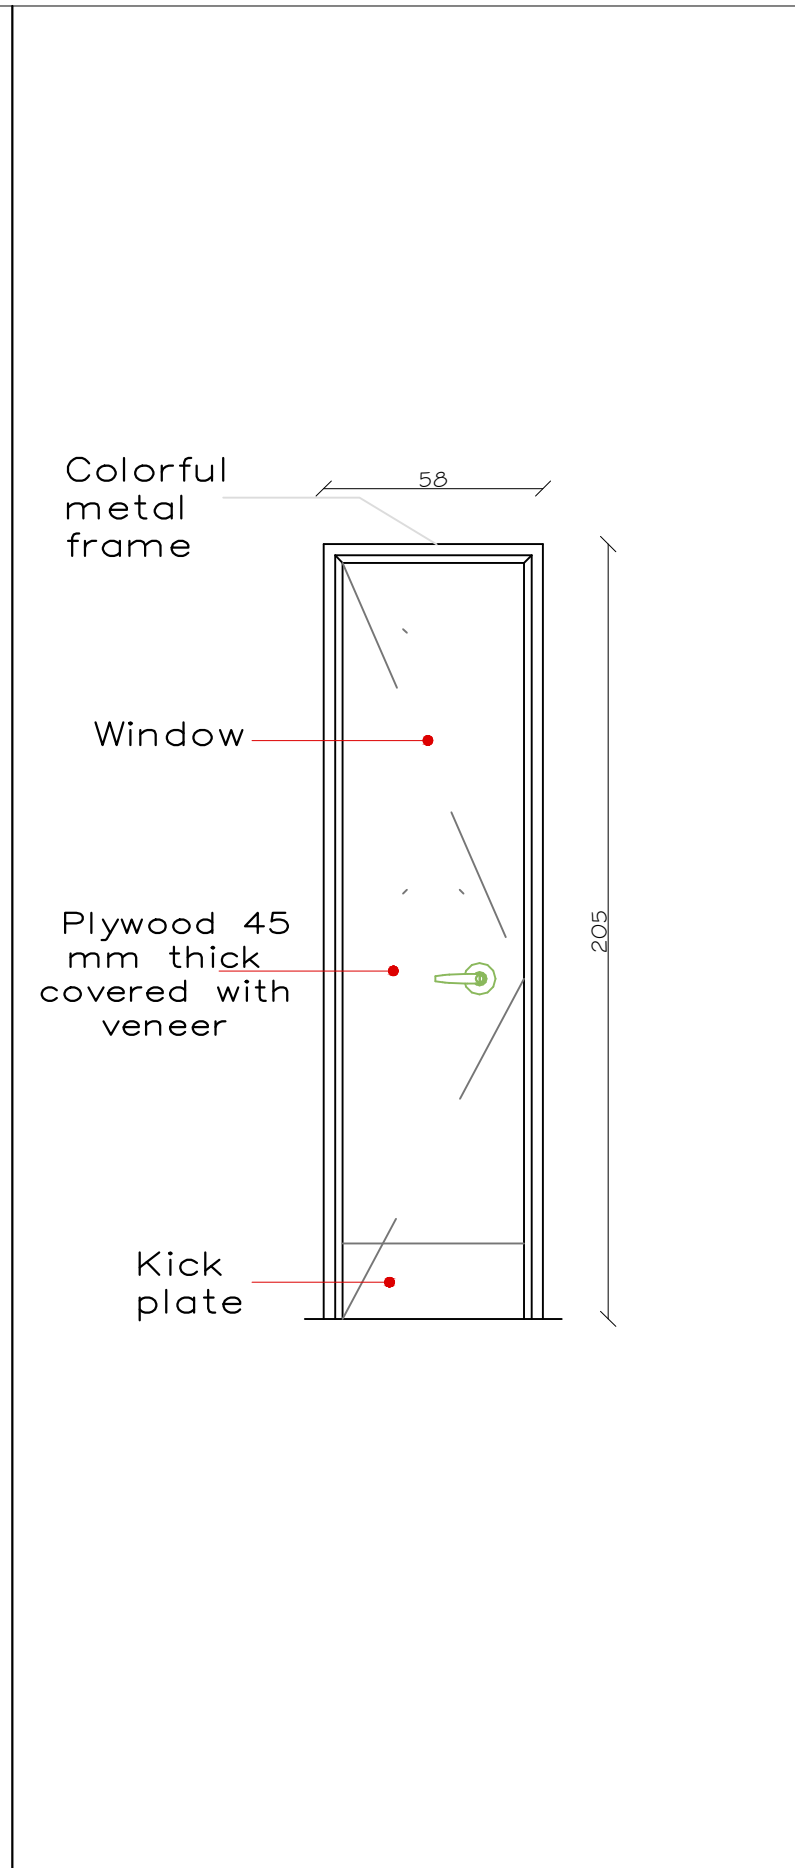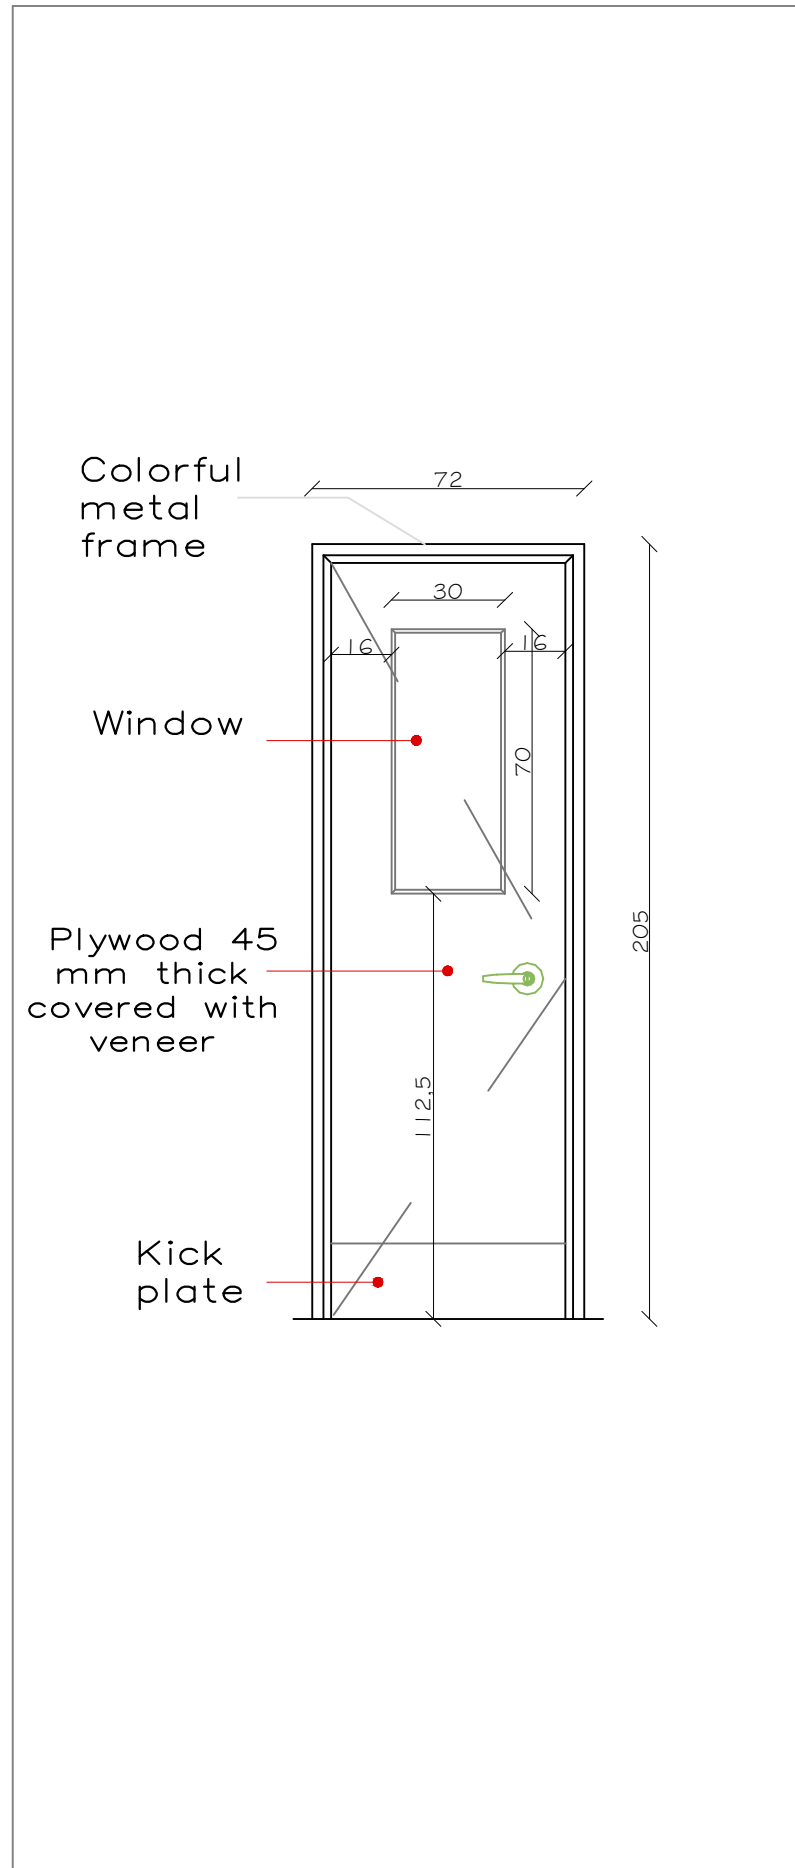

<b>No.</b>	<b>D7</b>
<b>Type</b>	<b>Internal door</b>
<b>Size</b>	<b>82 * 210</b>
<b>Material</b>	<b>Wood</b>
<b>Location</b>	<b>1115</b>



<b>No.</b>	<b>D8</b>
<b>Type</b>	<b>Internal door</b>
<b>Size</b>	<b>68 * 210</b>
<b>Material</b>	<b>Wood</b>
<b>Location</b>	<b>1114</b>

<b>No.</b>	<b>D9</b>
<b>Type</b>	<b>Internal door</b>
<b>Size</b>	<b>82 * 210</b>
<b>Material</b>	<b>Wood</b>
<b>Location</b>	<b>1113</b>

**Notes**

- (1) All Dimensions Are In Cm.
- (2) All Levels Are In Meter
- (3) Any Missing or Unclear Detail And All Fastening Systems For All Elements Shall be Approved by The Supervisor.

**Legend:**

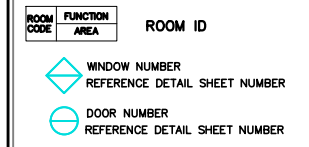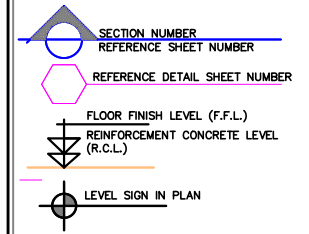

- RC CONCRETE FOR COLUMNS
- RC CONCRETE FOR WALLS
- CONCRETE
- STONE WALL
- HOLLOW BLOCKS
- CEMENT TILE
- TERRAZZO TILE
- LOCAL MARBLE
- Interlock
- Water Cooler
- R.C.L.: REN. CONCRETE LEVEL
- F.F.L.: FINISH FLOOR LEVEL
- S.L. : SEA LEVEL

REVISIONS		
NO.	DRAWINGS	DATE
(1)		
(2)		
(3)		



**Funded by:**

IN COLLABORATION WITH:

**Project :**

**School:**  
AL-DOHA SCHOOL  
Wadi Aljoz / Jerusalem


**Tender No.:**

**Designed by:**

ATELIER ARLETTE  
ARCHITECT & CONSULTANT

Beit Hanina - Jerusalem Tel. 025855785 - mob. 0525663968  
archletty@yahoo.com Fax: 0737251495

<b>Drawing Title</b>	<b>DOORS SCHEDULE</b>	<b>Date:</b> Feb 2021 <b>Scale:</b> 1:20
<b>Designed by:</b> Ariette Ayyoub	<b>Checked by:</b> Ariette Ayyoub	<b>Drawing No.:</b> A24
<b>Approved by:</b> Ariette Ayyoub	<b>Coordinate Manager:</b> Ariette Ayyoub	

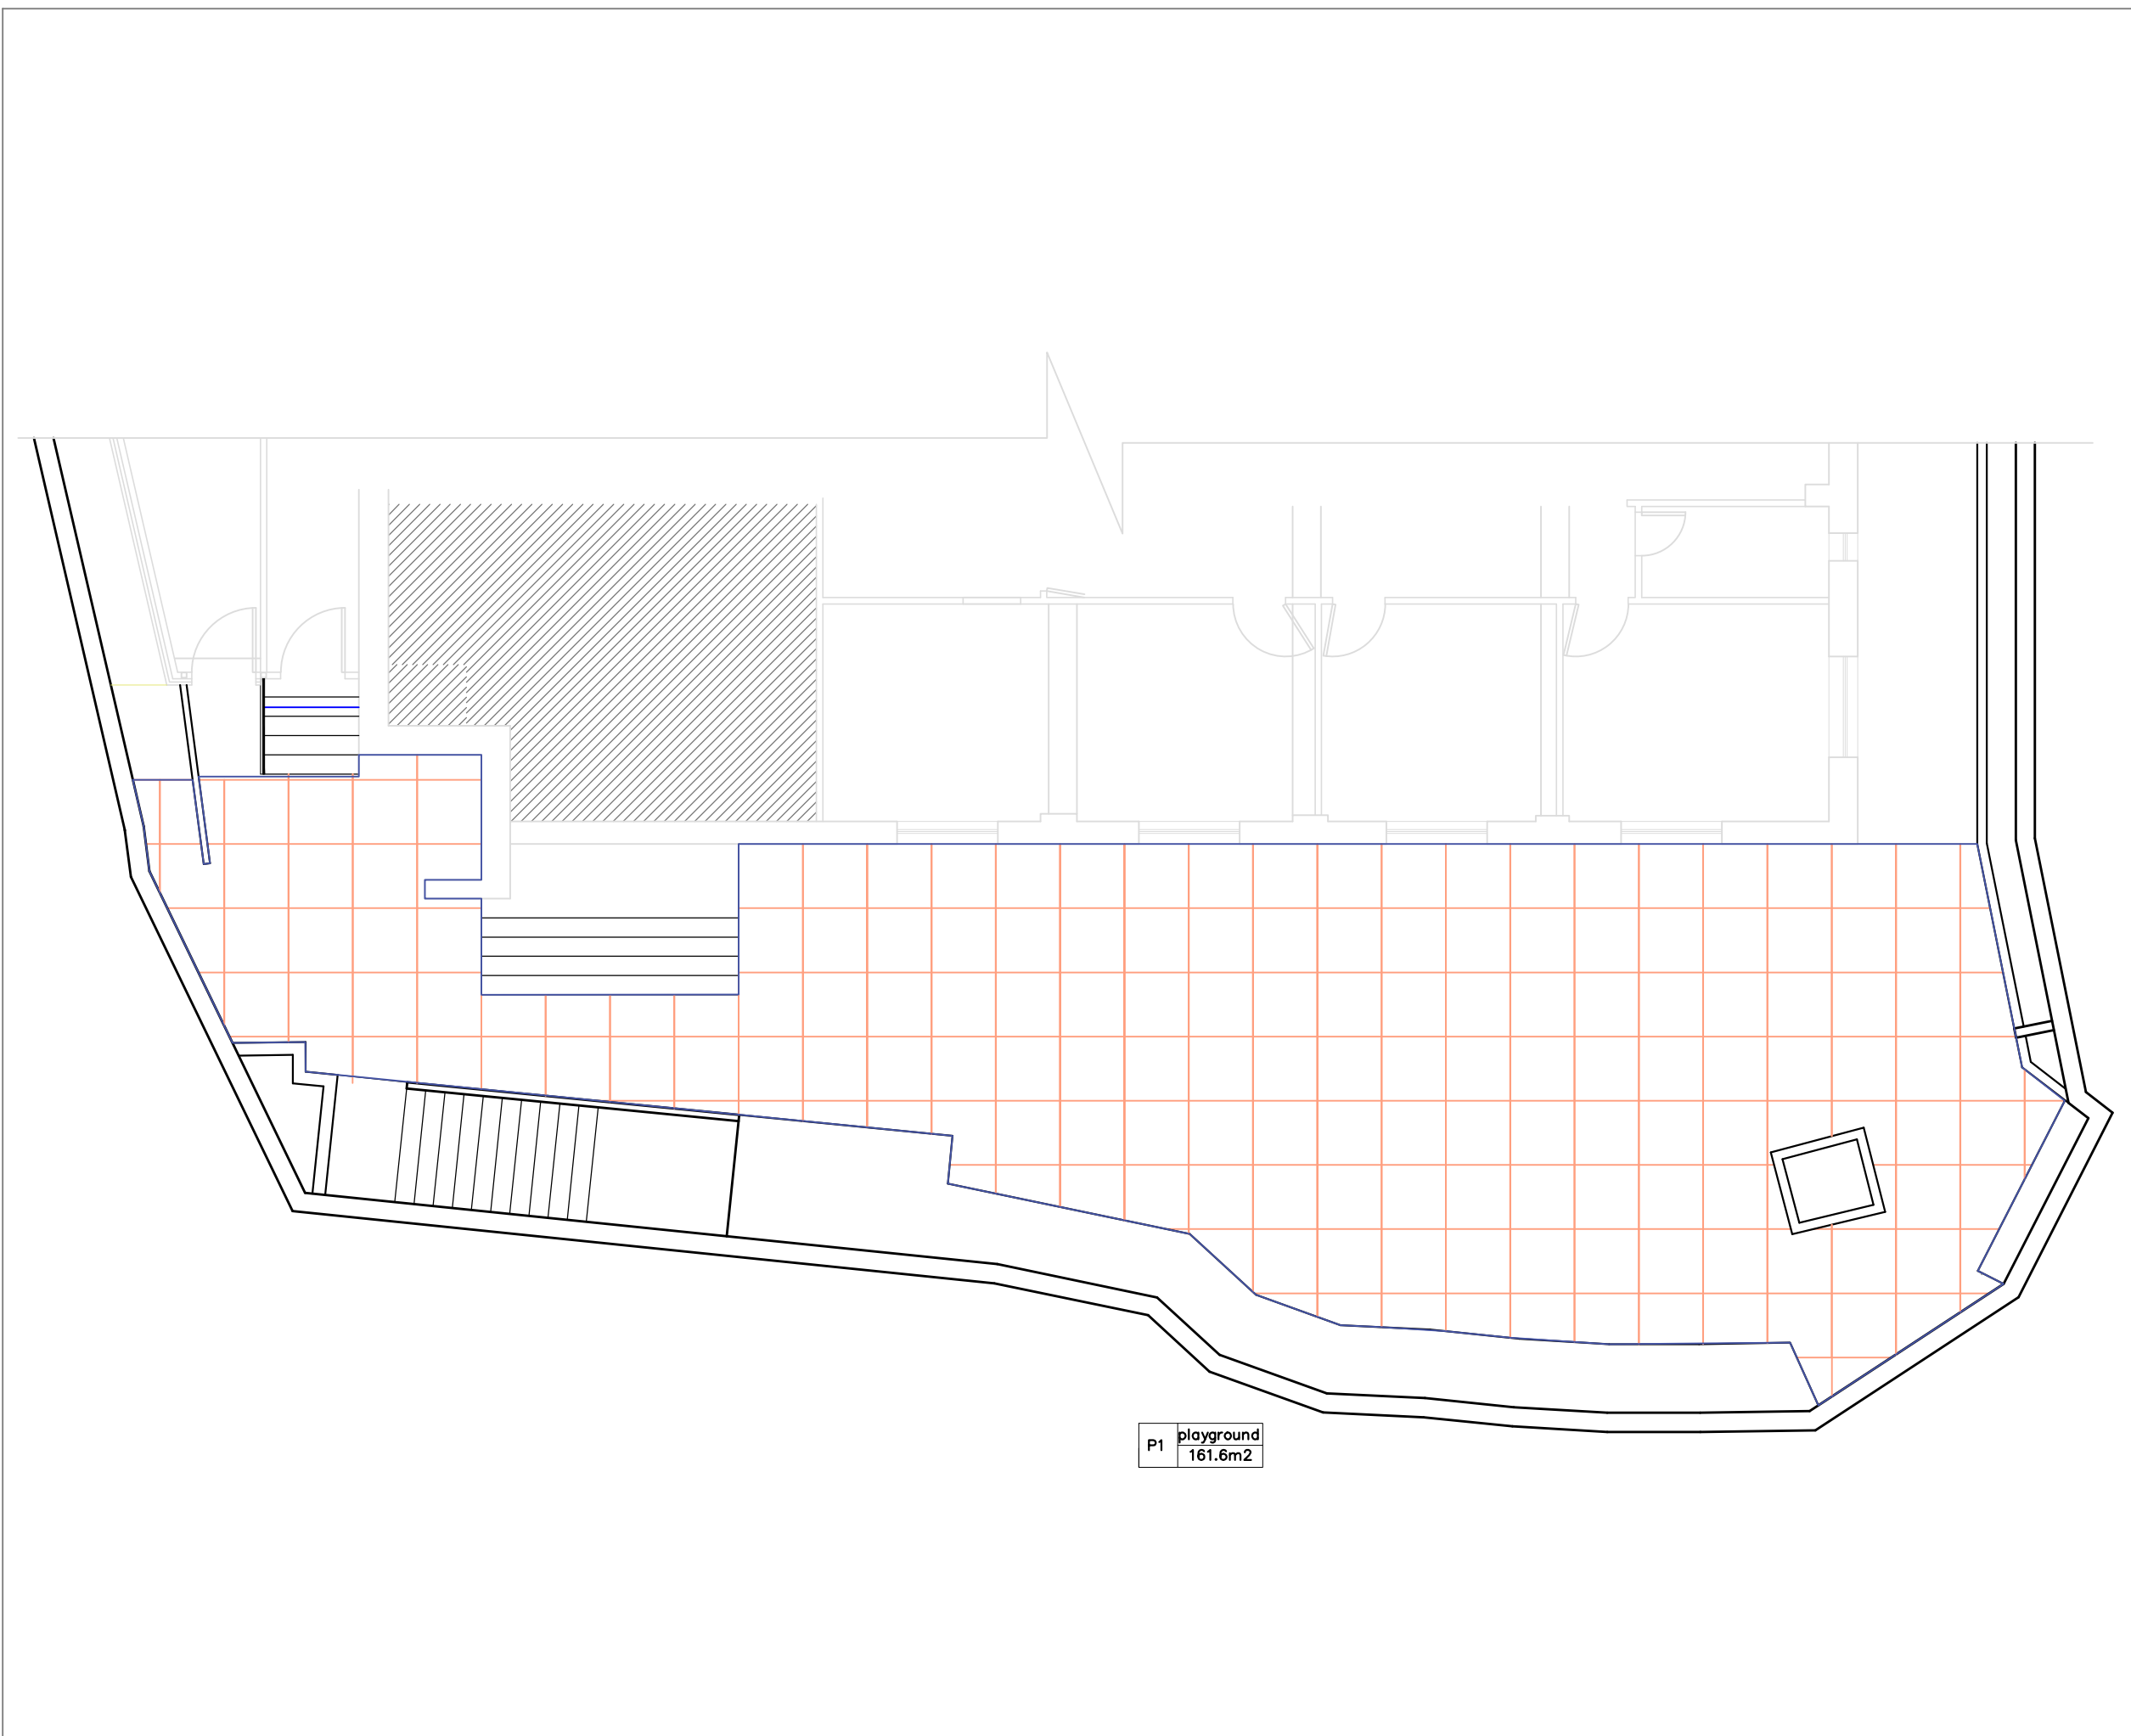

P1 playground  
161.6m2

**Notes**

- (1) All Dimensions Are In Cm.
- (2) All Levels Are In Meter
- (3) Any Missing or Unclear Detail And All Fastening Systems For All Elements Shall be Approved by The Supervisor.

**Legend:**

SECTION NUMBER  
REFERENCE SHEET NUMBER

REFERENCE DETAIL SHEET NUMBER

FLOOR FINISH LEVEL (F.F.L.)  
REINFORCEMENT CONCRETE LEVEL (R.C.L.)

LEVEL SIGN IN PLAN

ROOM CODE	FUNCTION AREA	ROOM ID
◇	WINDOW NUMBER	REFERENCE DETAIL SHEET NUMBER
○	DOOR NUMBER	REFERENCE DETAIL SHEET NUMBER

- RC CONCRETE FOR COLUMNS
- RC CONCRETE FOR WALLS
- CONCRETE
- STONE WALL
- HOLLOW BLOCKS
- CEMENT TILE
- TERRAZZO TILE
- LOCAL MARBLE
- Interlock
- Water Cooler
- R.C.L.:REN. CONCRETE LEVEL
- F.F.L.:FINISH FLOOR LEVEL
- S.L. : SEA LEVEL

REVISIONS		
NO.	DRAWINGS	DATE
(1)		
(2)		
(3)		



JERUSALEM DIRECTORATE OF EDUCATION  
Waqf Department

**Funded by:**



IN COLLABORATION WITH:



**Project :**

**School:**

AL-DOHA SCHOOL  
Wadi Aljoz / Jerusalem

**Tender No.:**

**Designed by:**




Belt Hanina - Jerusalem Tel. 025855785 - mob.0525663968  
archletty@yahoo.com Fax. 0737251495

<b>Drawing Title</b>	PLAYGROUND PLAN	Date: Feb2021 Scale: 1:100
Designed by:	Arlette Ayyoub	Drawing No:
Checked by:	Arlette Ayyoub	A25
Approved by:	Arlette Ayyoub	
Coordinate Manager:	Arlette Ayyoub	

**Notes**

- (1) All Dimensions Are In Cm.
- (2) All Levels Are In Meter
- (3) Any Missing or Unclear Detail And All Fastening Systems For All Elements Shall be Approved by The Supervisor.

**Legend:**

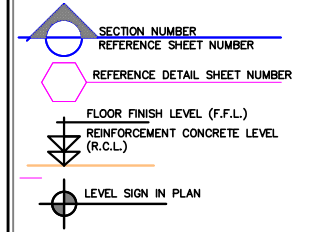

ROOM CODE	FUNCTION AREA	ROOM ID
	WINDOW NUMBER REFERENCE DETAIL SHEET NUMBER	
	DOOR NUMBER REFERENCE DETAIL SHEET NUMBER	
	RC CONCRETE FOR COLUMNS	
	RC CONCRETE FOR WALLS	
	CONCRETE	
	STONE WALL	
	HOLLOW BLOCKS	
	CEMENT TILE	
	TERRAZZO TILE	
	LOCAL MARBLE	
	Interlock	
	Water Cooler	
	R.C.L.: REN. CONCRETE LEVEL	
	F.F.L.: FINISH FLOOR LEVEL	
	S.L. : SEA LEVEL	

REVISIONS		
NO.	DRAWINGS	DATE
(1)		
(2)		
(3)		



**Funded by:**

Belgium  
partner in development

IN COLLABORATION WITH:

Enabel

**Project :**

**School:**  
AL-DOHA SCHOOL  
Wadi Aljoz / Jerusalem



**Tender No.:**

**Designed by:**

ATELIER ARLETTE  
ARCHITECT & CONSULTANT

Beit Hanina - Jerusalem Tel. 025855785 - mob.0525663968  
archletty@yahoo.com Fax: 0737251495

<b>Drawing Title</b>	<b>WOMEN ASS. PLAYGROUND</b>	Date: Feb2021 Scale: 1:200
Designed by:	Ariette Ayyoub	Drawing No:
Checked by:	Ariette Ayyoub	A26
Approved by:	Ariette Ayyoub	
Coordinate Manager:	Ariette Ayyoub	

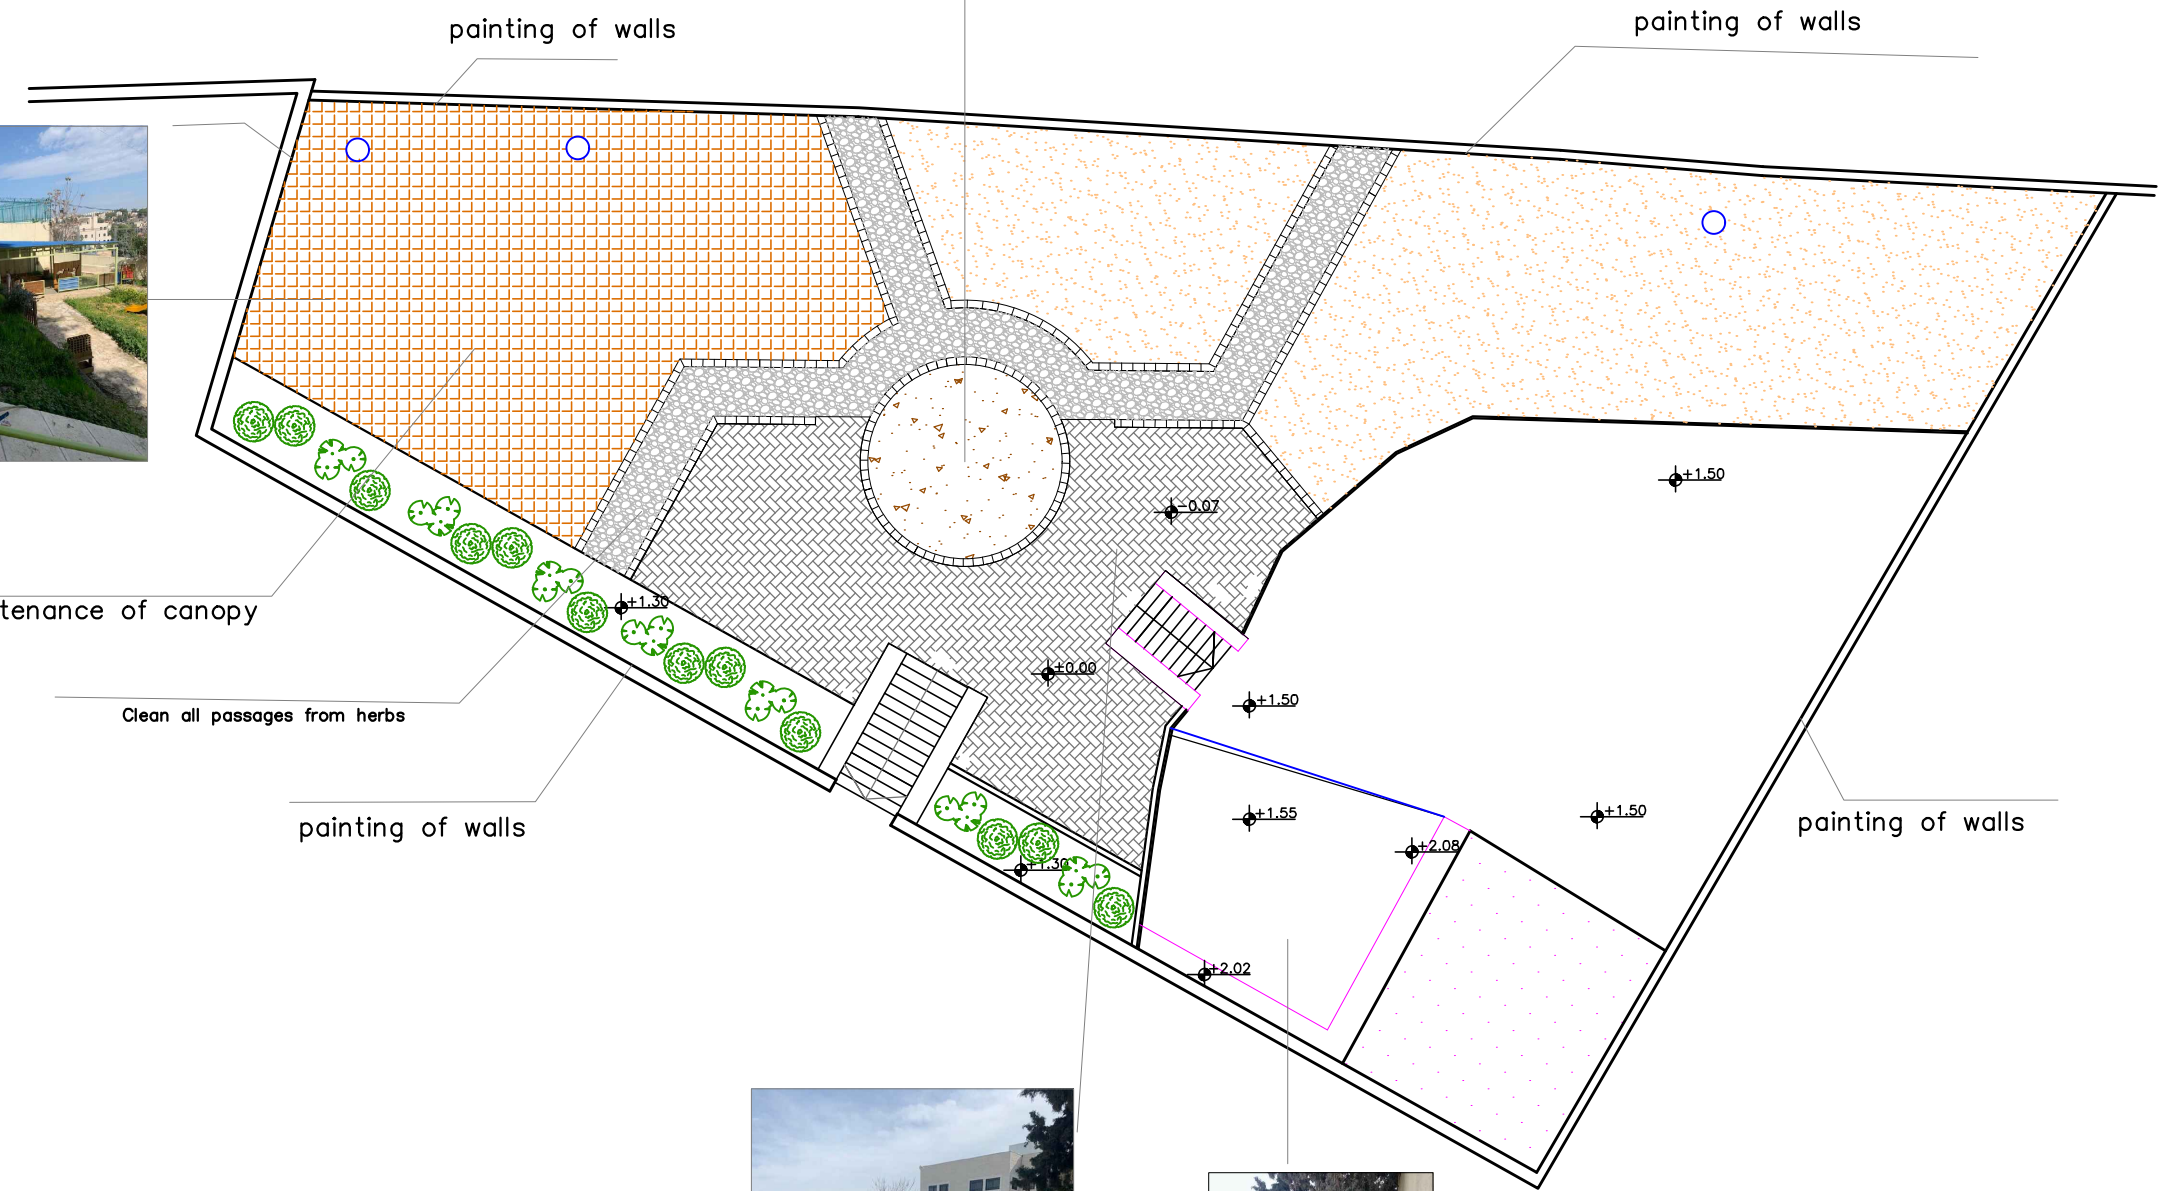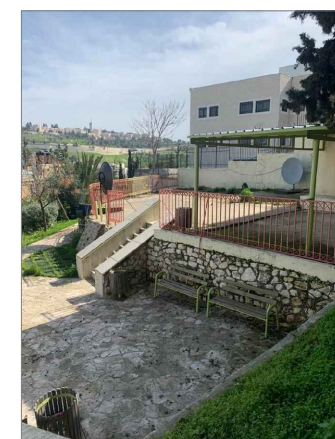

**Notes**

- (1) All Dimensions Are In Cm.
- (2) All Levels Are In Meter
- (3) Any Missing or Unclear Detail And All Fastening Systems For All Elements Shall be Approved by The Supervisor.

**Legend:**

SECTION NUMBER  
REFERENCE SHEET NUMBER

REFERENCE DETAIL SHEET NUMBER

FLOOR FINISH LEVEL (F.F.L.)  
REINFORCEMENT CONCRETE LEVEL (R.C.L.)

LEVEL SIGN IN PLAN

ROOM CODE    FUNCTION AREA    ROOM ID

WINDOW NUMBER  
REFERENCE DETAIL SHEET NUMBER

DOOR NUMBER  
REFERENCE DETAIL SHEET NUMBER

RC CONCRETE FOR COLUMNS

RC CONCRETE FOR WALLS

CONCRETE

STONE WALL

HOLLOW BLOCKS

CEMENT TILE

TERRAZZO TILE

LOCAL MARBLE

Interlock

Water Cooler

R.C.L.:REN. CONCRETE LEVEL

F.F.L.:FINISH FLOOR LEVEL

S.L. : SEA LEVEL

REVISIONS		
NO.	DRAWINGS	DATE
(1)		
(2)		
(3)		



JERUSALEM DIRECTORATE OF EDUCATION  
Waqf Department

**Funded by:**



IN COLLABORATION WITH:



**Project :**

**School:**

AL-DOHA SCHOOL  
Wadi Aljoz / Jerusalem

**Tender No.:**

**Designed by:**

ATELIER ARLETTE  
ARCHITECT & CONSULTANT

Belt Hanina - Jerusalem    Tel. 025855785 - mob.0525663968  
archletty@yahoo.com    Fax. 0737251495

<b>Drawing Title</b>	COLOR SCHEME	Date: Feb2021 Scale: N.T.S
Designed by:	Arlette Ayyoub	Drawing No:
Checked by:	Arlette Ayyoub	A27
Approved by:	Arlette Ayyoub	
Coordinate Manager:	Arlette Ayyoub	

0844T

0846D

0780P

1284P

1286T




COLOR SCHEME  
LOBBY

0536T

0572T

0794P

0871P

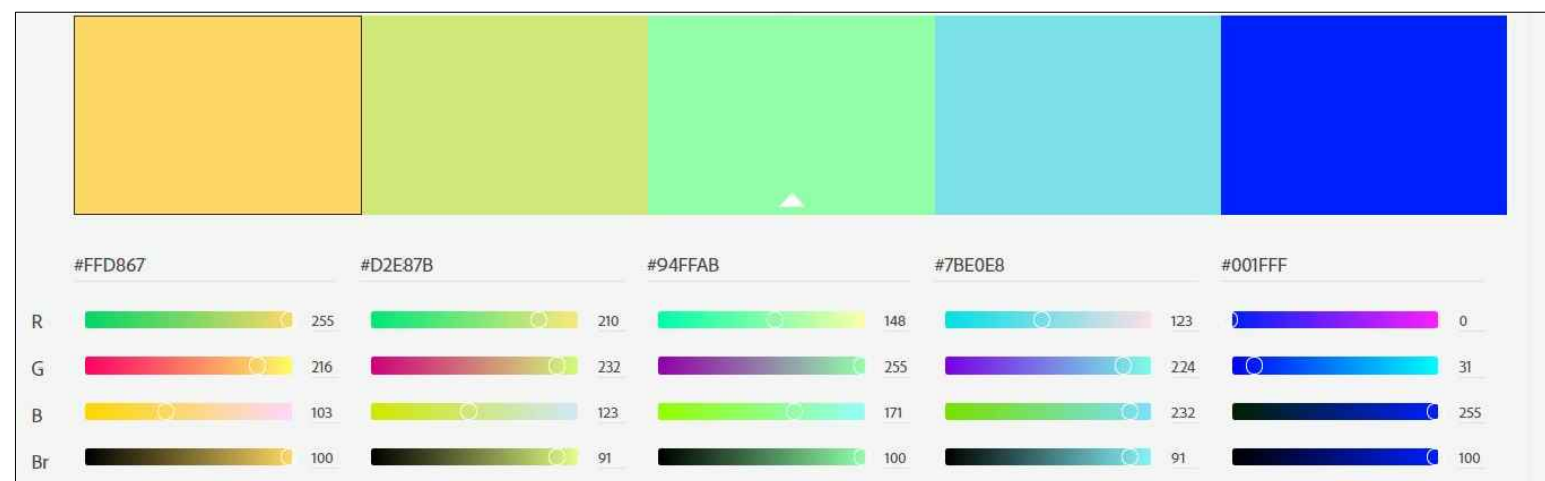

COLOR SCHEME  
KG CLASSROOM

(THE COLOURS FROM  
TAMBOUR CATALOGUE)

**Notes**

- (1) All Dimensions Are In Cm.
- (2) All Levels Are In Meter
- (3) Any Missing or Unclear Detail And All Fastening Systems For All Elements Shall be Approved by The Supervisor.

**Legend:**

SECTION NUMBER  
REFERENCE SHEET NUMBER

REFERENCE DETAIL SHEET NUMBER

FLOOR FINISH LEVEL (F.F.L.)  
REINFORCEMENT CONCRETE LEVEL (R.C.L.)

LEVEL SIGN IN PLAN

ROOM CODE    FUNCTION AREA    ROOM ID

WINDOW NUMBER  
REFERENCE DETAIL SHEET NUMBER

DOOR NUMBER  
REFERENCE DETAIL SHEET NUMBER

RC CONCRETE FOR COLUMNS

RC CONCRETE FOR WALLS

CONCRETE

STONE WALL

HOLLOW BLOCKS

CEMENT TILE

TERRAZZO TILE

LOCAL MARBLE

Interlock


Water Cooler

R.C.L.:REN. CONCRETE LEVEL

F.F.L.:FINISH FLOOR LEVEL

S.L. : SEA LEVEL

REVISIONS		
NO.	DRAWINGS	DATE
(1)		
(2)		
(3)		

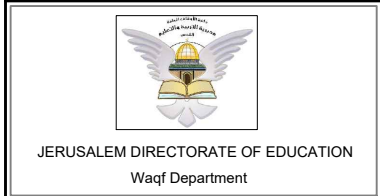

**Funded by:**

Belgium  
partner in development

IN COLLABORATION WITH:

Enabel

**Project :**

**School:**  
AL-DOHA SCHOOL  
Wadi Aljoz / Jerusalem

**Tender No.:**

**Designed by:**

ATELIER ARLETTE  
ARCHITECT & CONSULTANT

Belt Hanina - Jerusalem    Tel. 025855785 - mob.0525663968  
archletty@yahoo.com    Fax. 0737251495

<b>Drawing Title</b>	COLOR SCHEME	Date: Feb2021
		Scale: N.T.S
Designed by:	Arlette Ayyoub	Drawing No:
Checked by:	Arlette Ayyoub	A28
Approved by:	Arlette Ayyoub	
Coordinate Manager:	Arlette Ayyoub	


0559D

0619P

0815P

1367P

1279T

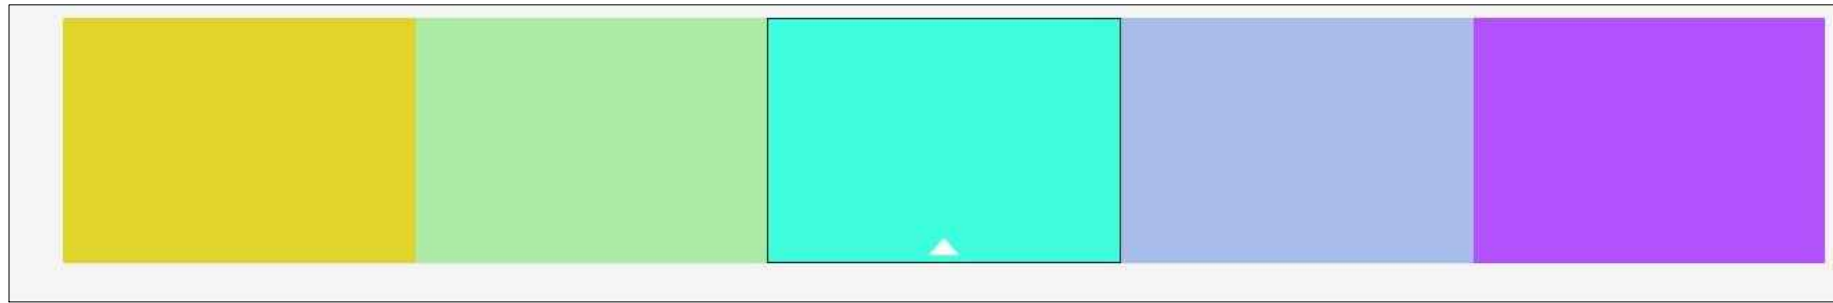

COLOR SCHEME  
RESOURCES ROOM

**(THE COLOURS FROM  
TAMBOUR CATALOGUE)**

1277P

1279T

1270P

0539A

0599T



#B493CC    #744099    #D3D1FF    #FAC93D    #D1AA66

	180		116		211		250		209
	147		64		209		201		170
	204		153		255		61		102
	80		60		100		98		82

COLOR SCHEME  
COUNSELOR ROOM

**(THE COLOURS FROM  
TAMBOUR CATALOGUE)**