


SIDE VIEW

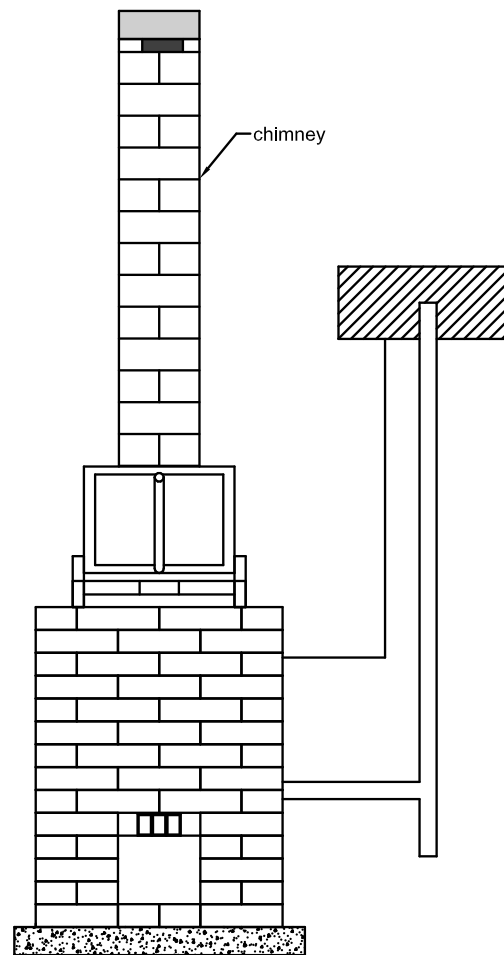

FRONT VIEW

GENERAL VIEW OF DE MONTFORT (MARK III) INCINERATOR

NOTES

- 1). All dimensions in millimetres unless otherwise indicated
- 2). All levels in metres above sea level

REPUBLIC OF UGANDA
MINISTRY OF HEALTH

IMPROVEMENT OF HEALTH CARE WASTE MANAGEMENT
IN UGANDA

INCINERATOR (MARK 3) DESIGN DRAWINGS

GENERAL VIEW

DRAWING NO.

MOHHCWMMK1.0



Carl Bro International s/s,
Consulting Engineers and Planners
Plot 22 General Plots, Entebbe rd.
P.O. Box 2450
Kampala, Uganda
Tel: 256711633792
Fax: 256023
"email = admin@carbro.co.ug"

Date: FEB 2005 (REV 03-2009)

Scale: NOT TO SCALE

Drawn by: A.L

Checked: HB

REVISION BY ENABEL - MARCH 2004
Adopted with minor revisions in materials and chimney design for construction at HCIVs in Uganda