



- LEGEND**
- EXTENSION DISTRIBUTION PIPE LINES
 - - - REPLACEMENT DISTRIBUTION MAIN PIPE
 - EXISTING DISTRIBUTION PIPE LINES
 - ROAD
 - BRIDGE/CULVERT
 - ⊗ GATE & FLOW CONTROL VALVE
 - STORAGE TANK

Client:
WASKIRP Enabel
 ENABEL-WASKIRP
 Lake Tanganyika Basin Water Board Compound
 P.O.Box 24
 Kigoma

Project:
 CONSULTANCY SERVICES TO CONDUCT FEASIBILITY STUDY, DEVELOP ENGINEERING DESIGNS, TENDER DOCUMENTS FOR MKONGORO 1 GROUP GRAVITY-FED PIPED WATER SUPPLY SCHEME


Consultant:
EDGE
 CONSULTING ENGINEERS
 Edge Engineering And Consulting Ltd
 Plot 412 Block D Ushindi Street
 Mikochei B, Msikiti Road Near
 Mikochei Secondary School-Dar es Salaam
 P.O.Box 24520
 Tel: +255 763 499 997/+255 783 910 014
 E-mail: edgeecld@gmail.com, info@edgeec.co.tz

Notes:
 1. All dimensions are in meters (m) unless otherwise stated on the drawing
 2. All relevant dimensions and levels to be checked on site, and figured dimensions to be taken before scaled dimensions


Designed by:	Date:	Revision	Description	Date
A.Juma	Sept 2019	0		
F.Moliwa	Sept 2019			
C.Werema	Sept 2019			
L.Kalenga	Sept 2019			

Scale: VS=1:100

Drawing Title:
 GENERAL BITALE WATER DISTRIBUTION LAYOUT
Drawing NO: ENBL/005/00

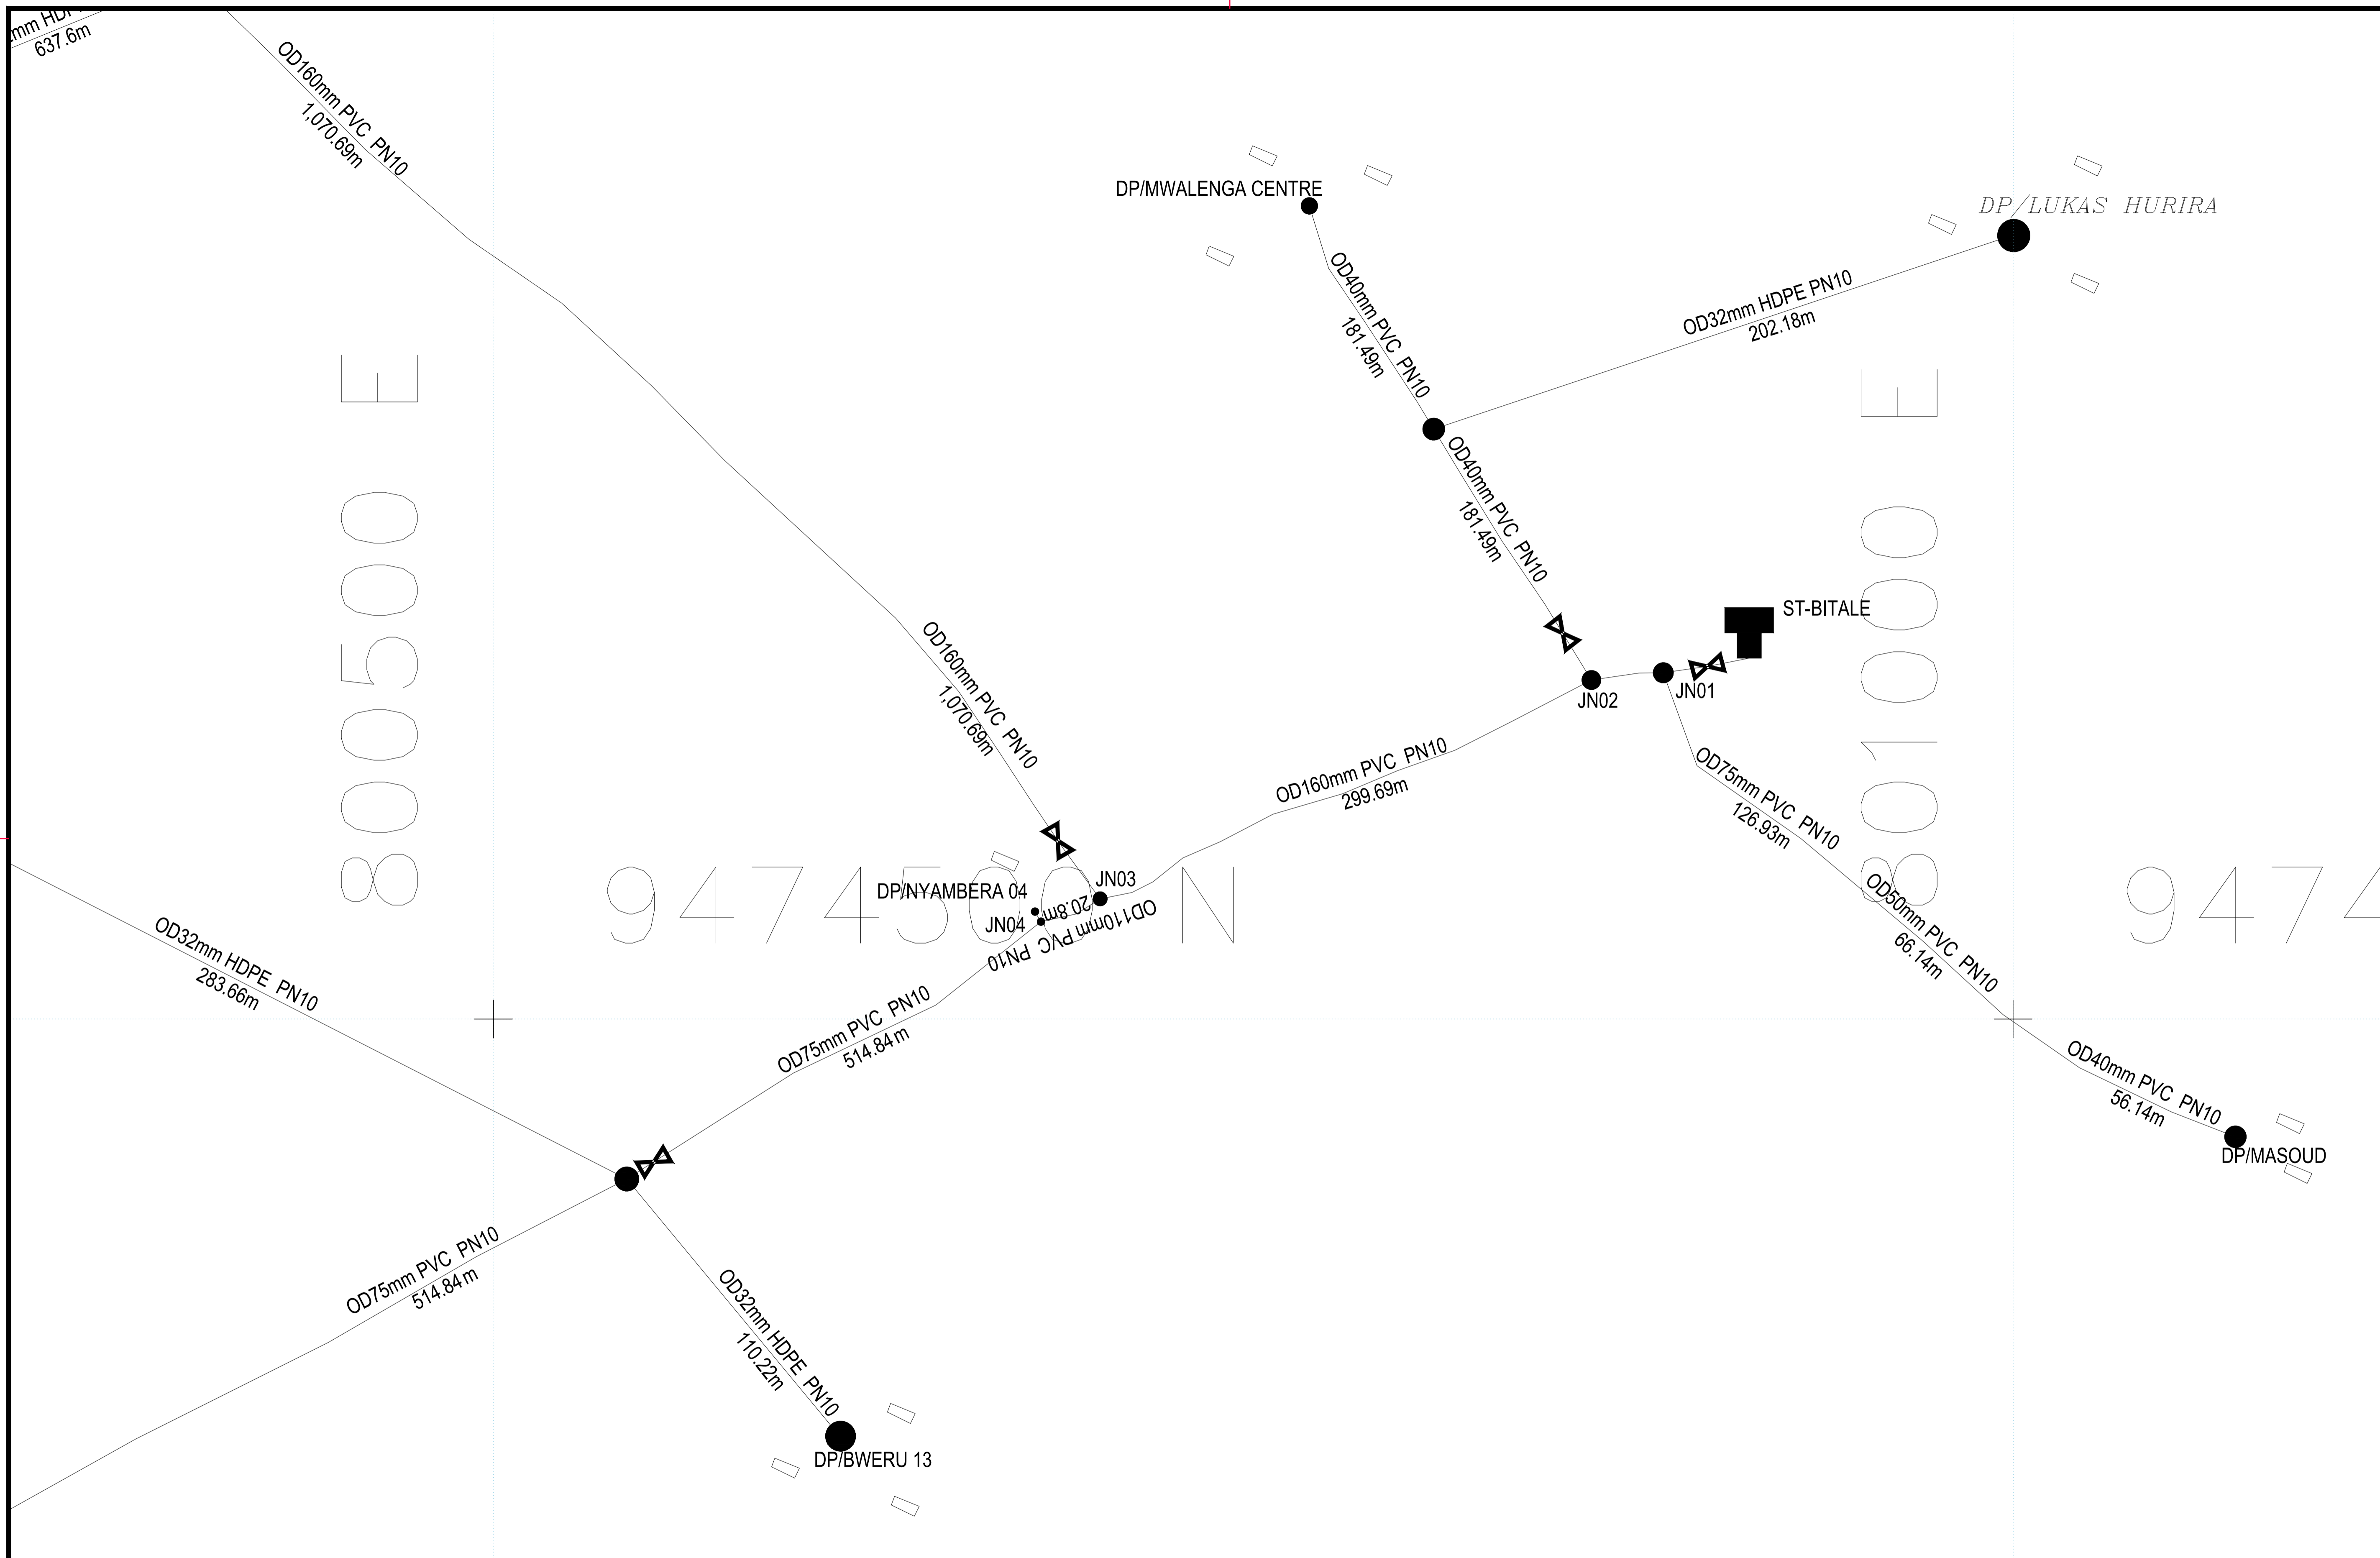


Client: <small>ENABEL-WASKIRP Lake Tanganyika Basin Water Board Compound P.O.Box 24 Kigoma</small>	Project: <small>CONSULTANCY SERVICES TO CONDUCT FEASIBILITY STUDY, DEVELOP ENGINEERING DESIGNS, TENDER DOCUMENTS FOR MKONGORO 1 GROUP GRAVITY-FED PIPED WATER SUPPLY SCHEME</small>	Consultant: <small>Edge Engineering And Consulting Ltd Plot 412 Block D Ushindi Street Mikocheni B, Msikiti Road Near Mikocheni Secondary School-Dar es Salaam P.O.Box 24520 Tel: +255 763 499 997/+255 783 910 014 E-mail: edgeeccltd@gmail.com, info@edgeec.co.tz</small>	Notes: 1. All dimensions are in meters (m) unless otherwise stated on the drawing 2. All relevant dimensions and levels to be checked on site, and figured dimensions to be taken before scaled dimensions	Designed by: A.Juma Date: Sept 2019 Revision: 0 Description: Date:	Drawing Title: BITALE WATER DISTRIBUTION LAYOUT	
				Drawn by: F.Moliwa Date: Sept 2019		Drawing NO: ENBL/005/01
				Checked by: C.Werema Date: Sept 2019		
				Approved by: L.Kalenga Date: Sept 2019		
Scale: VS=1:100						

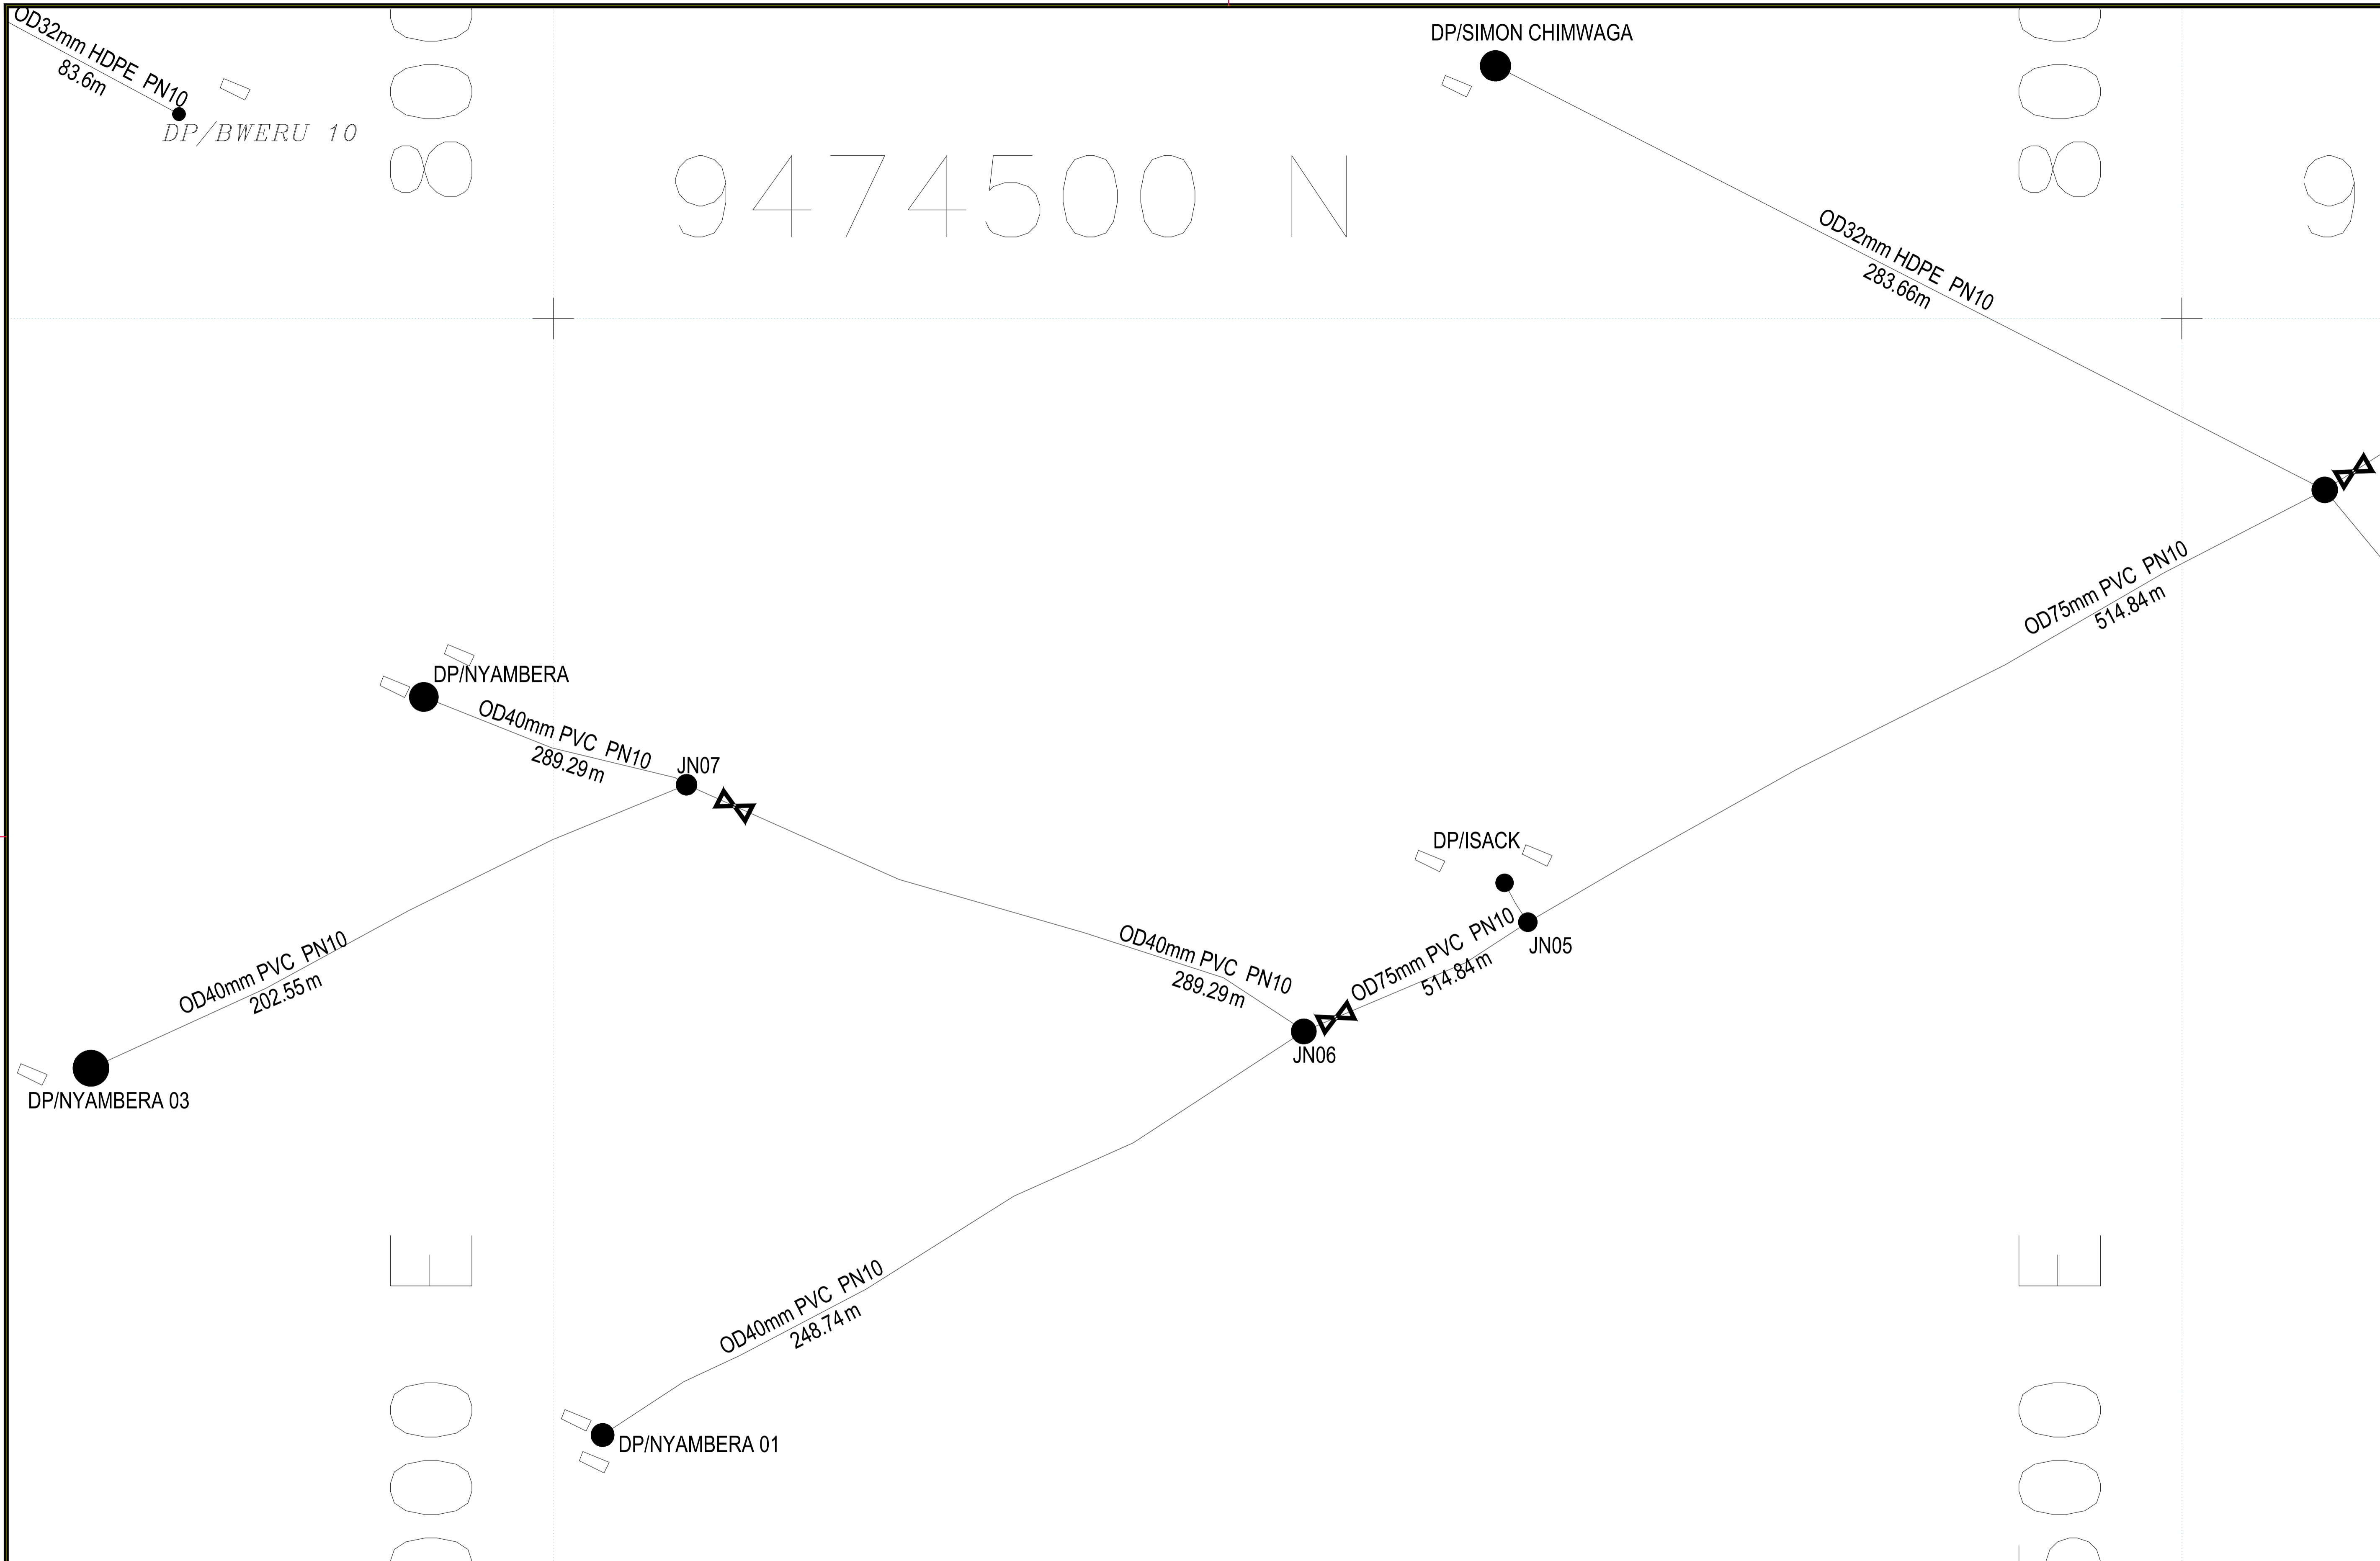

9474500 N

9

Client: 	Project: CONSULTANCY SERVICES TO CONDUCT FEASIBILITY STUDY, DEVELOP ENGINEERING DESIGNS, TENDER DOCUMENTS FOR MKONGORO 1 GROUP GRAVITY-FED PIPED WATER SUPPLY SCHEME	Consultant: Edge Engineering And Consulting Ltd Plot 412 Block D, Ushindi Street Mikochei B, Msikiti Road Near Mikochei Secondary School-Dar es Salaam P.O. Box 24520 Tel: +255 763 499 997/+255 783 910 014 E-mail: edgeecld@gmail.com, info@edgeec.co.tz	Notes: 1. All dimensions are in meters (m) unless otherwise stated on the drawing 2. All relevant dimensions and levels to be checked on site, and figured dimensions to be taken before scaled dimensions	Designed by: A.Juma Date: Sept 2019 Revision: 0 Description: Date:	Drawing Title: BITALE WATER DISTRIBUTION LAYOUT
				Drawn by: F.Moliwa Date: Sept 2019	
				Scale: VS=1:100	

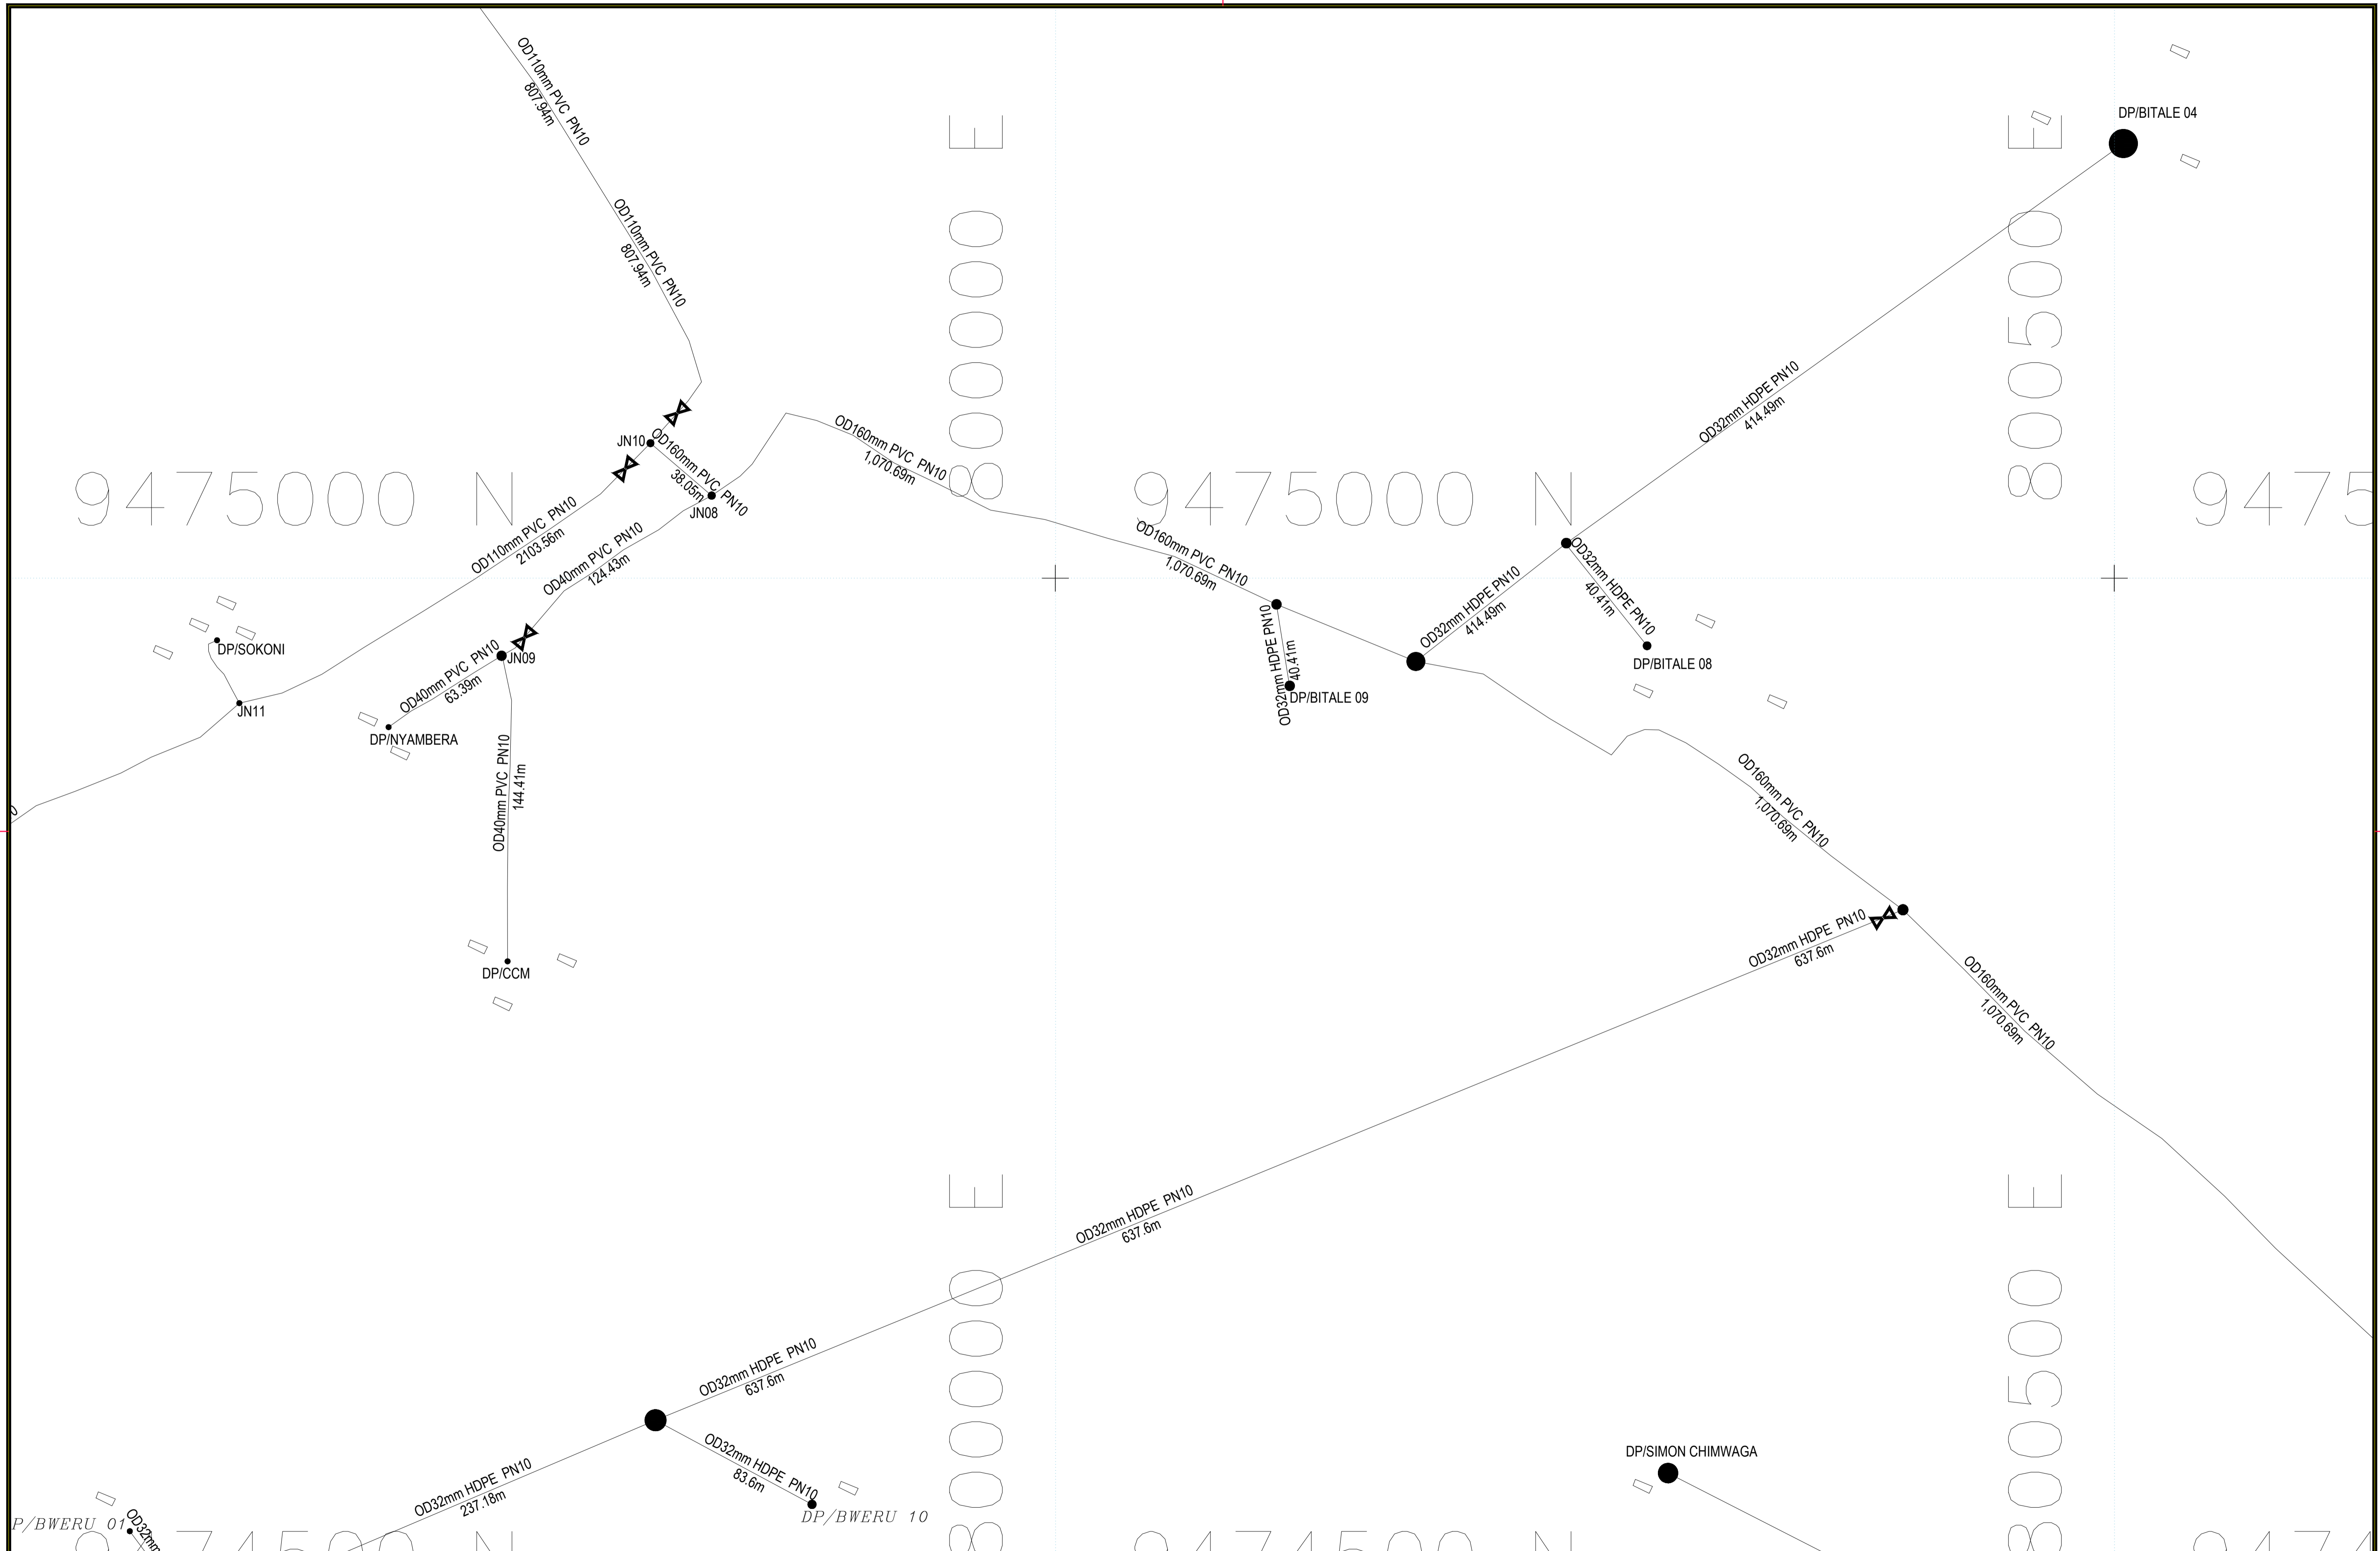

Client: **WASKIRP Enabel**
 ENABEL-WASKIRP
 Lake Tanganyika Basin Water Board Compound
 P.O.Box 24
 Kigoma


Project: CONSULTANCY SERVICES TO CONDUCT FEASIBILITY STUDY, DEVELOP ENGINEERING DESIGNS, TENDER DOCUMENTS FOR MKONGORO 1 GROUP GRAVITY-FED PIPED WATER SUPPLY SCHEME

Consultant: **EDGE**
 CONSULTING ENGINEERS
 Edge Engineering And Consulting Ltd
 Plot 412 Block D Ushindi Street
 Mikochei B, Msikiti Road Near
 Mikochei Secondary School-Dar es Salaam
 P.O.Box 24520
 Tel: +255 763 499 997/+255 783 910 014
 E-mail: edgeecld@gmail.com, info@edgeec.co.tz

Notes:
 1. All dimensions are in meters (m) unless otherwise stated on the drawing
 2. All relevant dimensions and levels to be checked on site, and figured dimensions to be taken before scaled dimensions

Designed by:	Date:	Revision	Description	Date
A.Juma	Sept 2019	0		
F.Moliwa	Sept 2019			
C.Werema	Sept 2019			
L.Kalenga	Sept 2019			
Scale:	VS=1:100			

Drawing Title: **BITALE WATER DISTRIBUTION LAYOUT**
 Drawing NO: **ENBL/005/03**

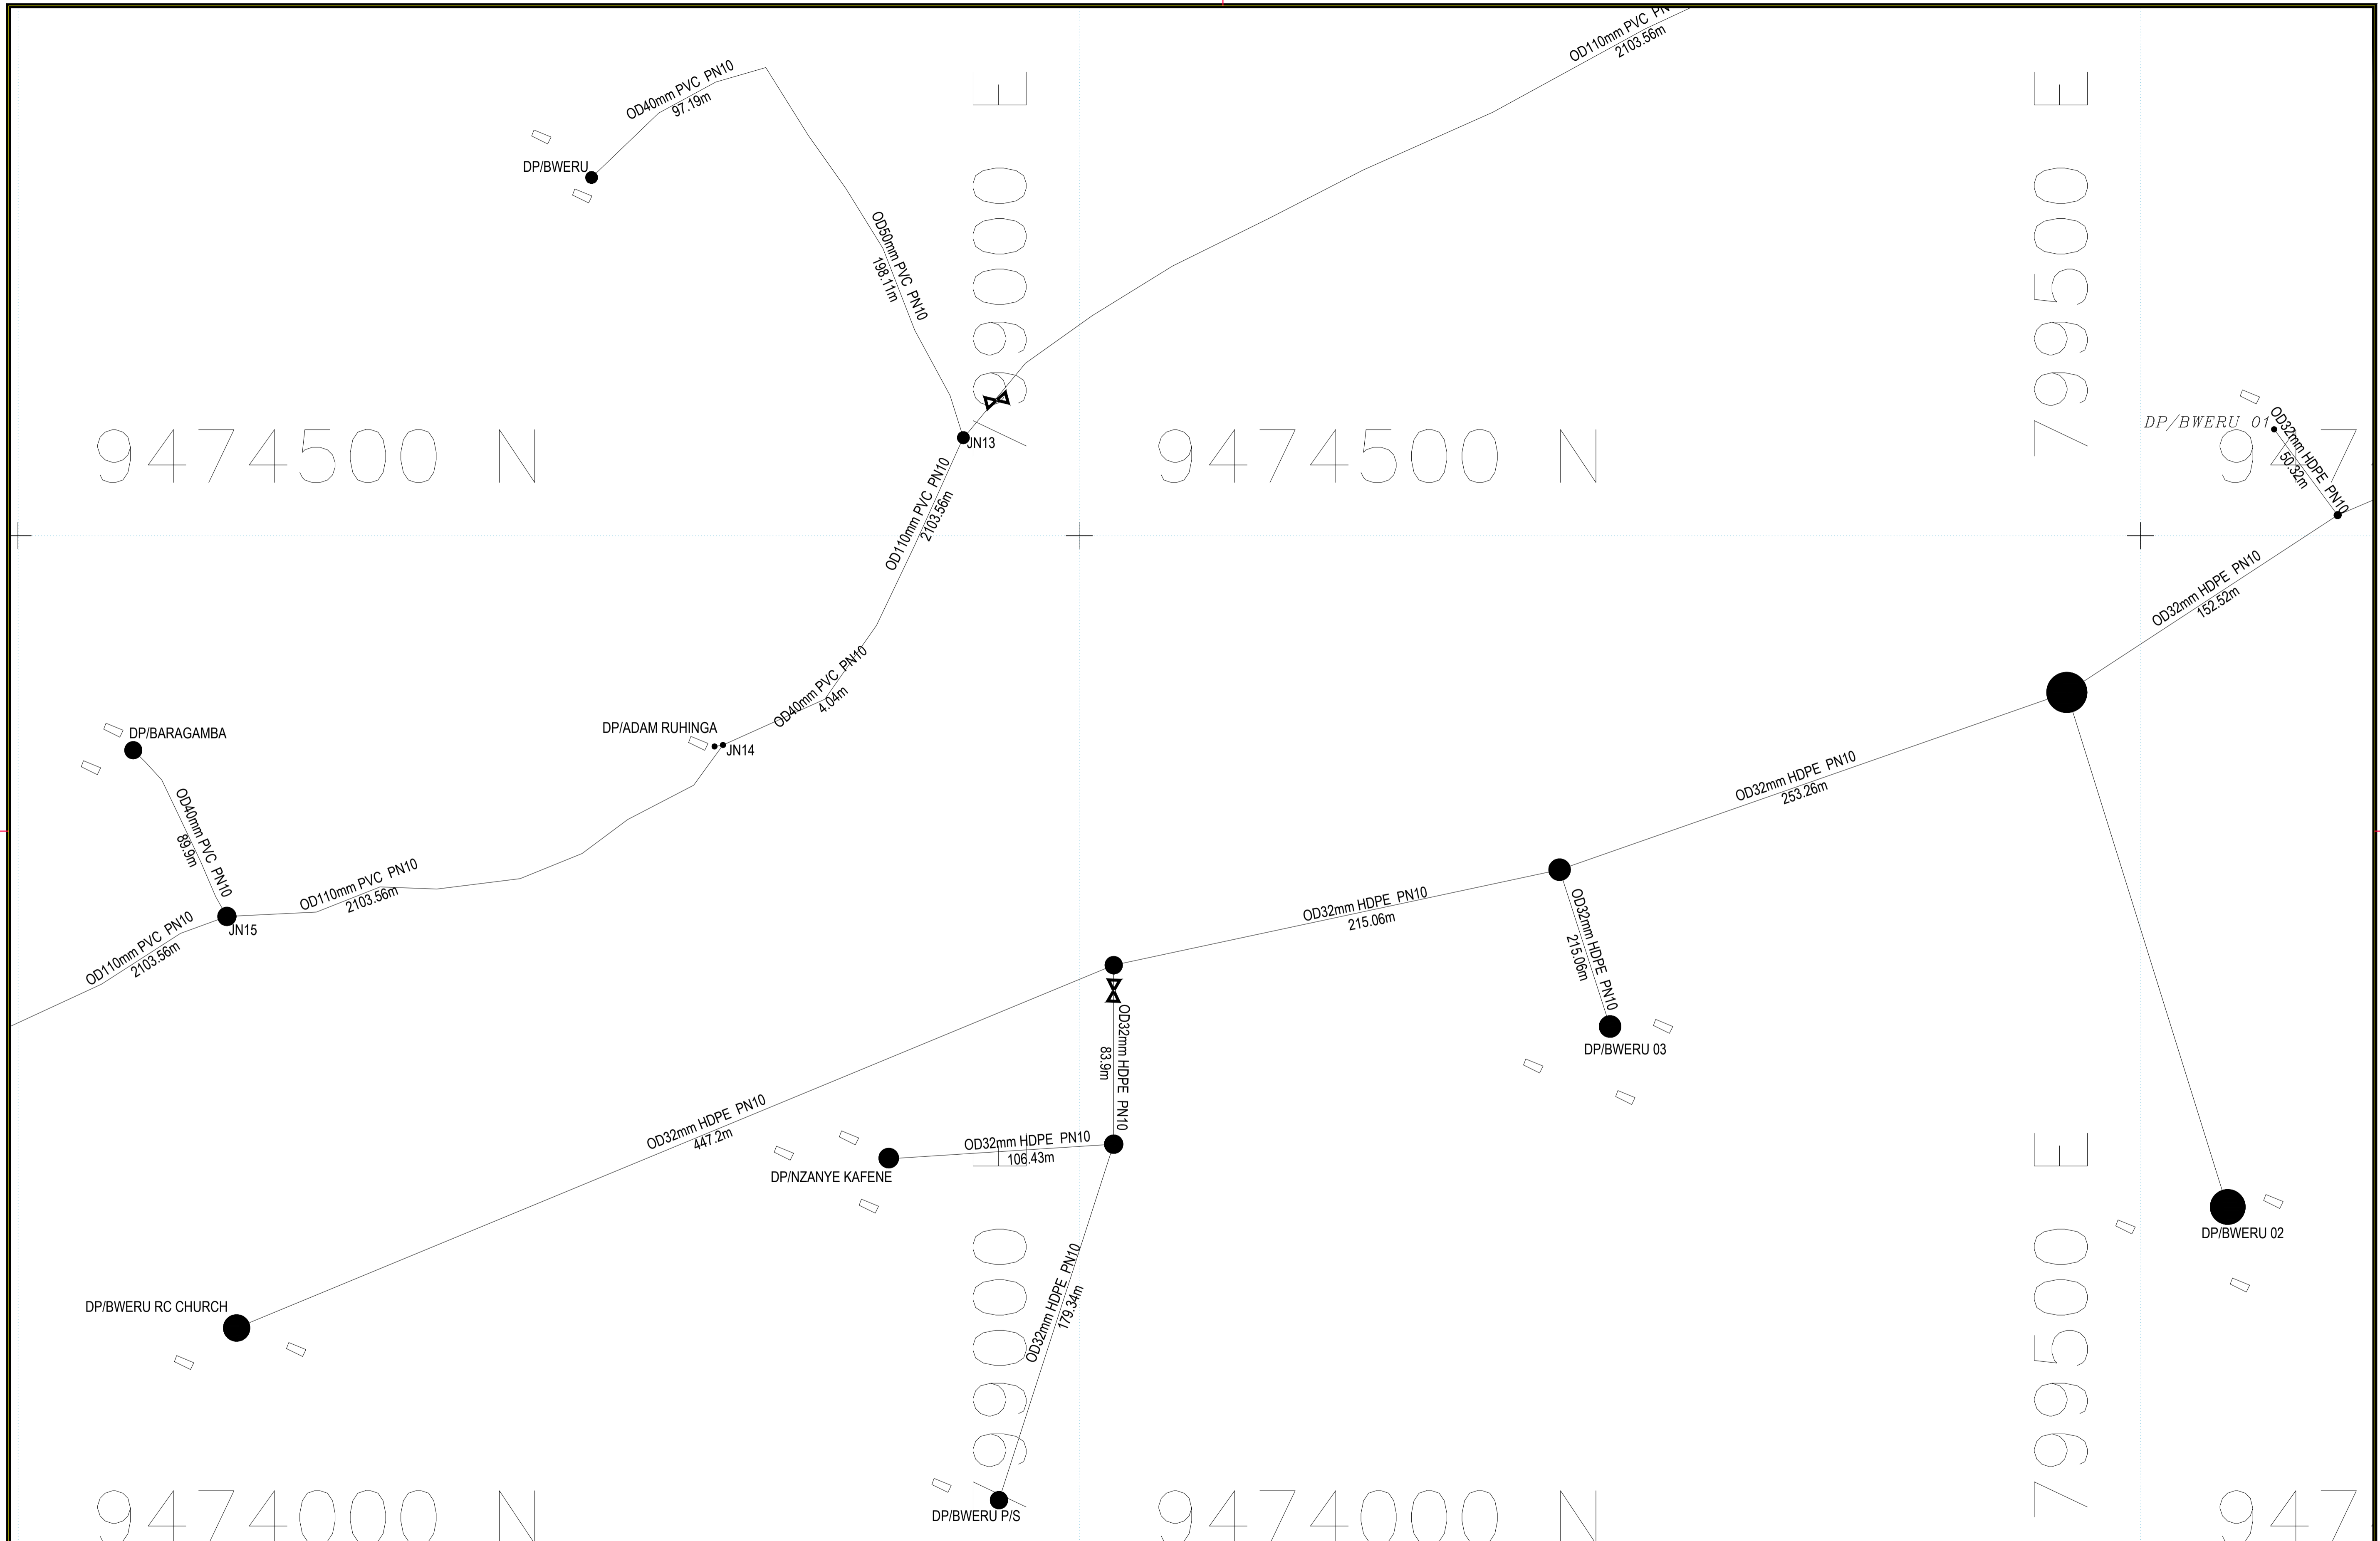

Client: **WASKIRP Enabel**
 ENABEL-WASKIRP
 Lake Tanganyika Basin Water Board Compound
 P.O.Box 24
 Kigoma


Project: CONSULTANCY SERVICES TO CONDUCT FEASIBILITY STUDY, DEVELOP ENGINEERING DESIGNS, TENDER DOCUMENTS FOR MKONGORO 1 GROUP GRAVITY-FED PIPED WATER SUPPLY SCHEME

Consultant: **EDGE**
 CONSULTING ENGINEERS
 Edge Engineering And Consulting Ltd
 Plot 412 Block D Ushindi Street
 Mikochehi B, Msikiti Road Near
 Mikochehi Secondary School-Dar es Salaam
 P.O.Box 24520
 Tel: +255 763 499 997/+255 783 910 014
 E-mail: edgeecld@gmail.com, info@edgeec.co.tz

Notes:
 1. All dimensions are in meters (m) unless otherwise stated on the drawing
 2. All relevant dimensions and levels to be checked on site, and figured dimensions to be taken before scaled dimensions

Designed by:	Date:	Revision	Description	Date
A.Juma	Sept 2019	0		
F.Maliwa	Sept 2019			
C.Werema	Sept 2019			
L.Kalenga	Sept 2019			
Scale:	VS=1:100			

Drawing Title: **BITALE WATER DISTRIBUTION LAYOUT**
 Drawing NO: **ENBL/005/04**

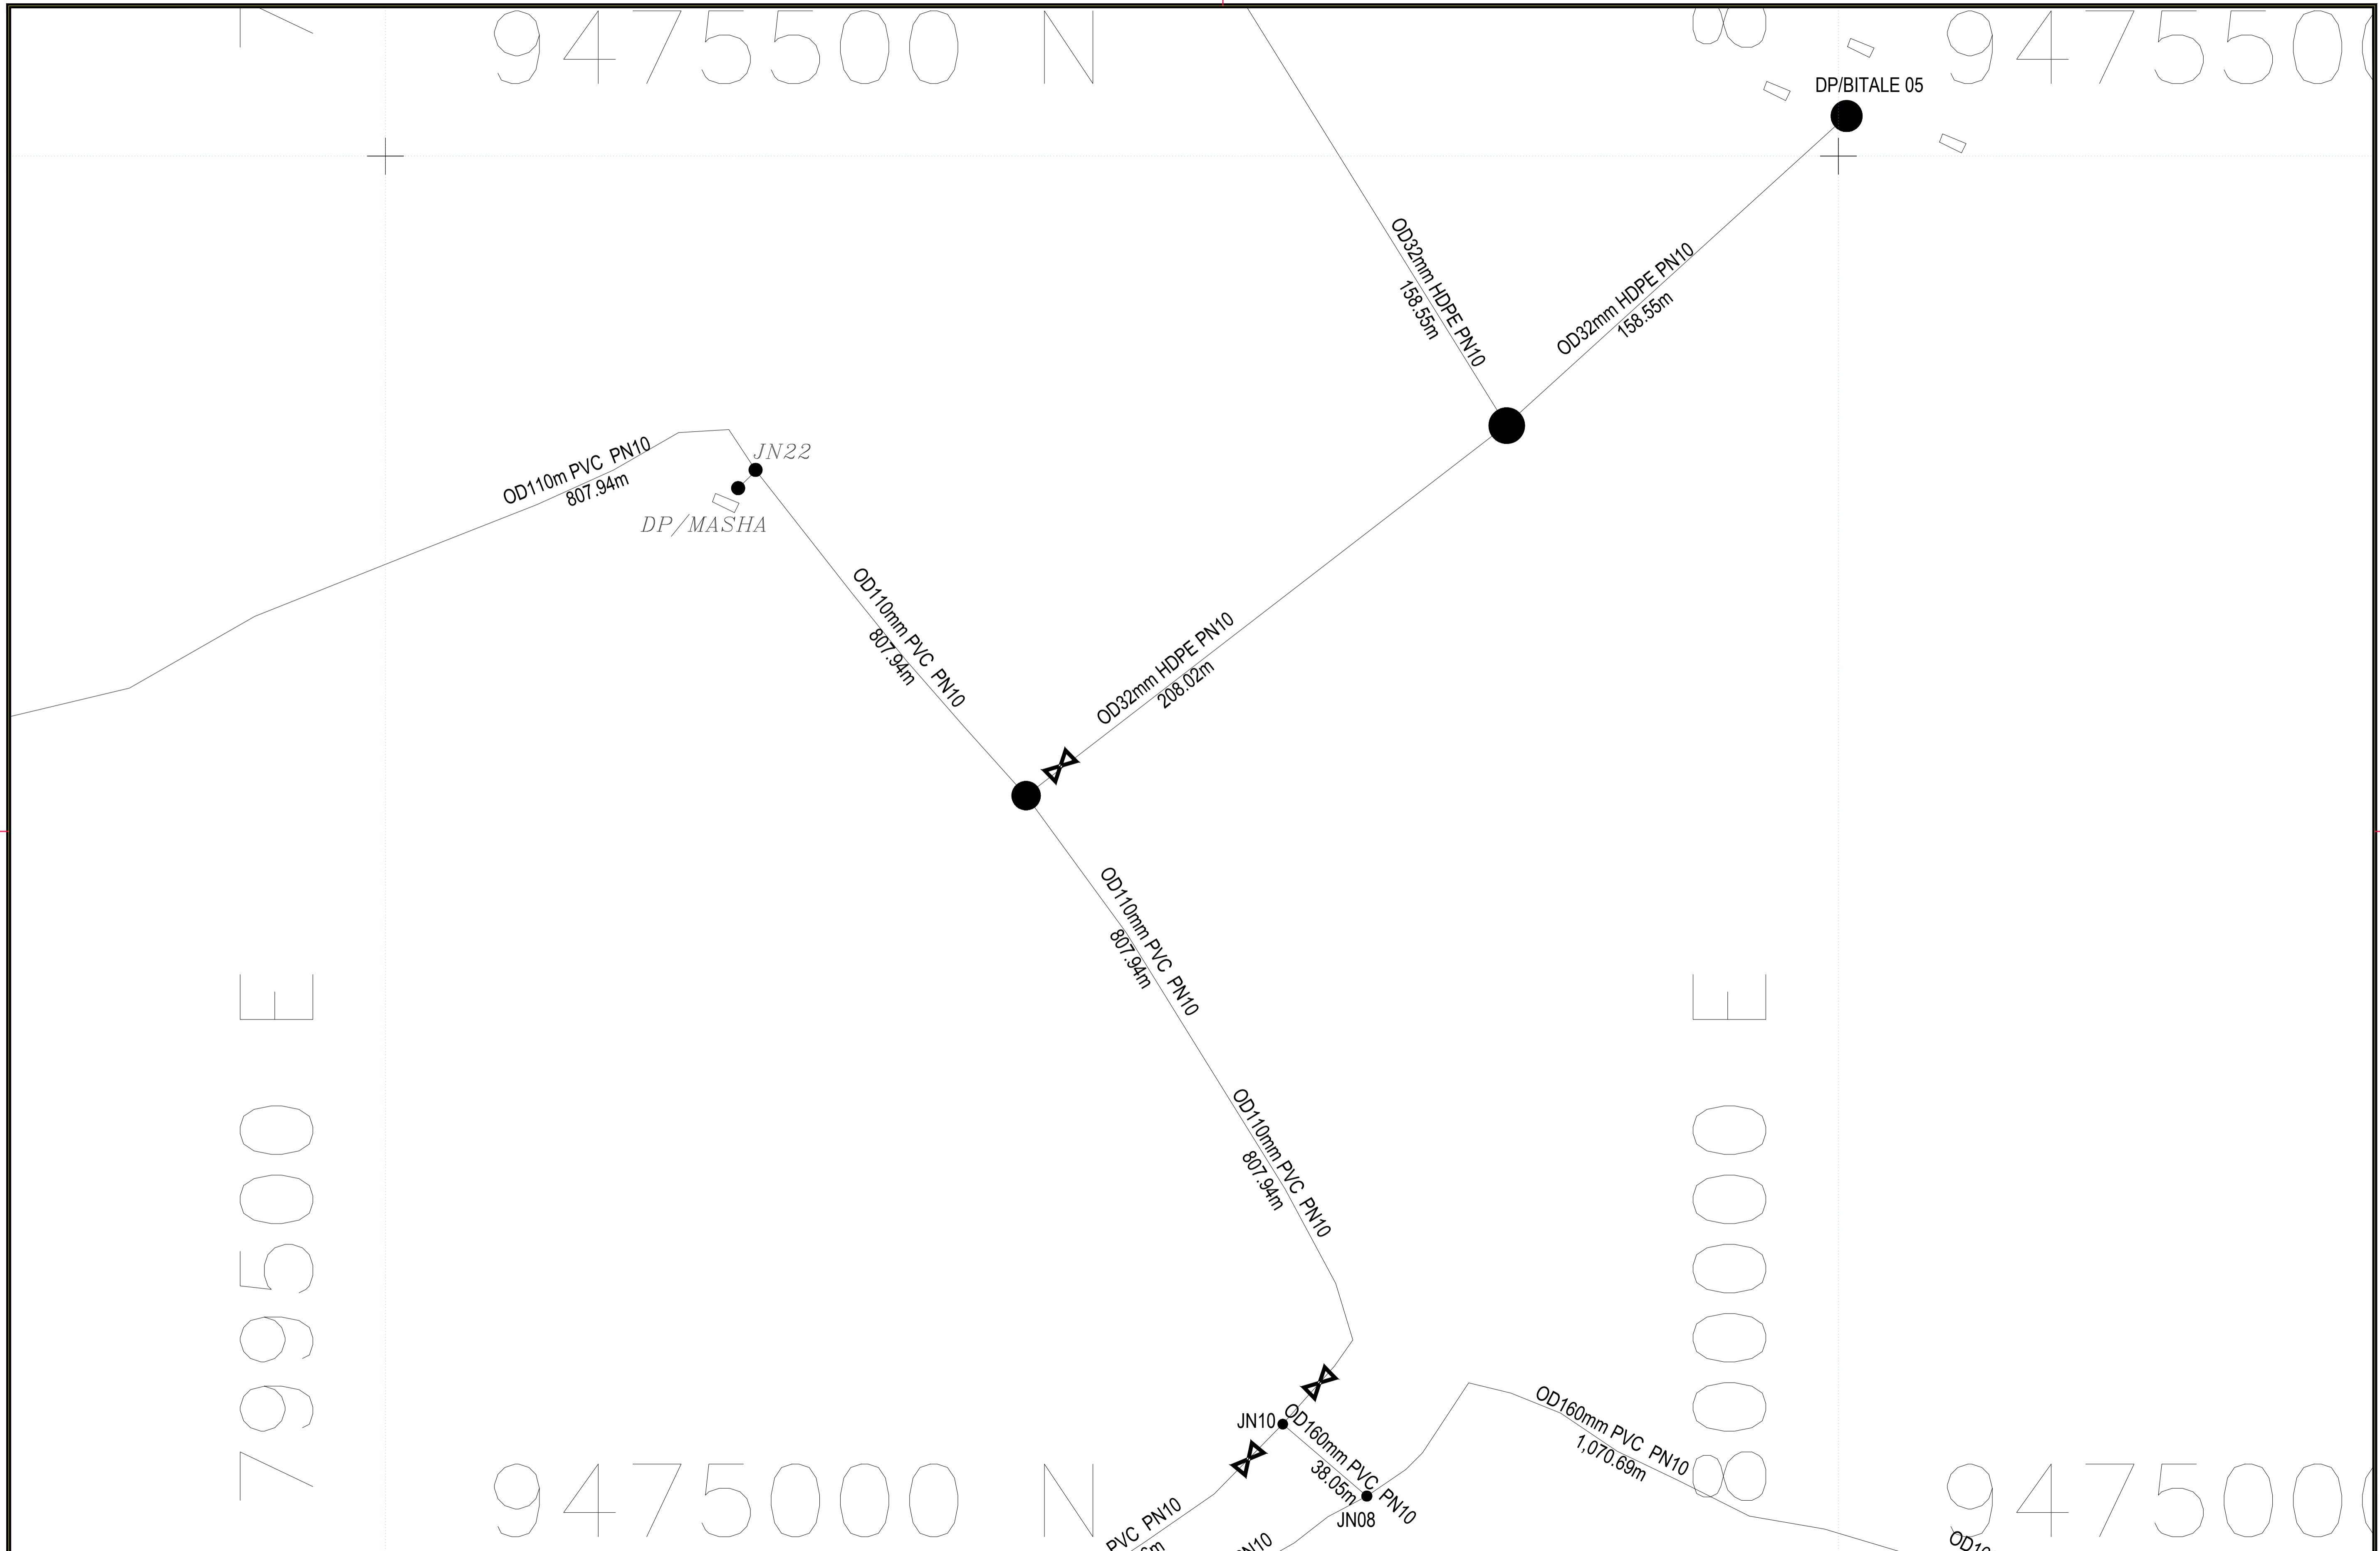

Client: **WASKIRP Enabel**
 ENABEL-WASKIRP
 Lake Tanganyika Basin Water Board Compound
 P.O.Box 24
 Kigoma


Project: CONSULTANCY SERVICES TO CONDUCT FEASIBILITY STUDY, DEVELOP ENGINEERING DESIGNS, TENDER DOCUMENTS FOR MKONGORO 1 GROUP GRAVITY-FED PIPED WATER SUPPLY SCHEME

Consultant: **EDGE**
 CONSULTING ENGINEERS
 Edge Engineering And Consulting Ltd
 Plot 412 Block D, Ushindi Street
 Mikochei B, Msikiti Road Near
 Mikochei Secondary School-Dar es Salaam
 P.O.Box 24520
 Tel: +255 763 499 997/+255 783 910 014
 E-mail: edgeecld@gmail.com, info@edgeec.co.tz

Notes:
 1. All dimensions are in meters (m) unless otherwise stated on the drawing
 2. All relevant dimensions and levels to be checked on site, and figured dimensions to be taken before scaled dimensions

Designed by:	Date:	Revision	Description	Date
A.Juma	Sept 2019	0		
F.Moliwa	Sept 2019			
C.Werema	Sept 2019			
L.Kalenga	Sept 2019			

Drawing Title: **BITALE WATER DISTRIBUTION LAYOUT**
 Drawing NO: **ENBL/005/06**
 Scale: VS=1:100

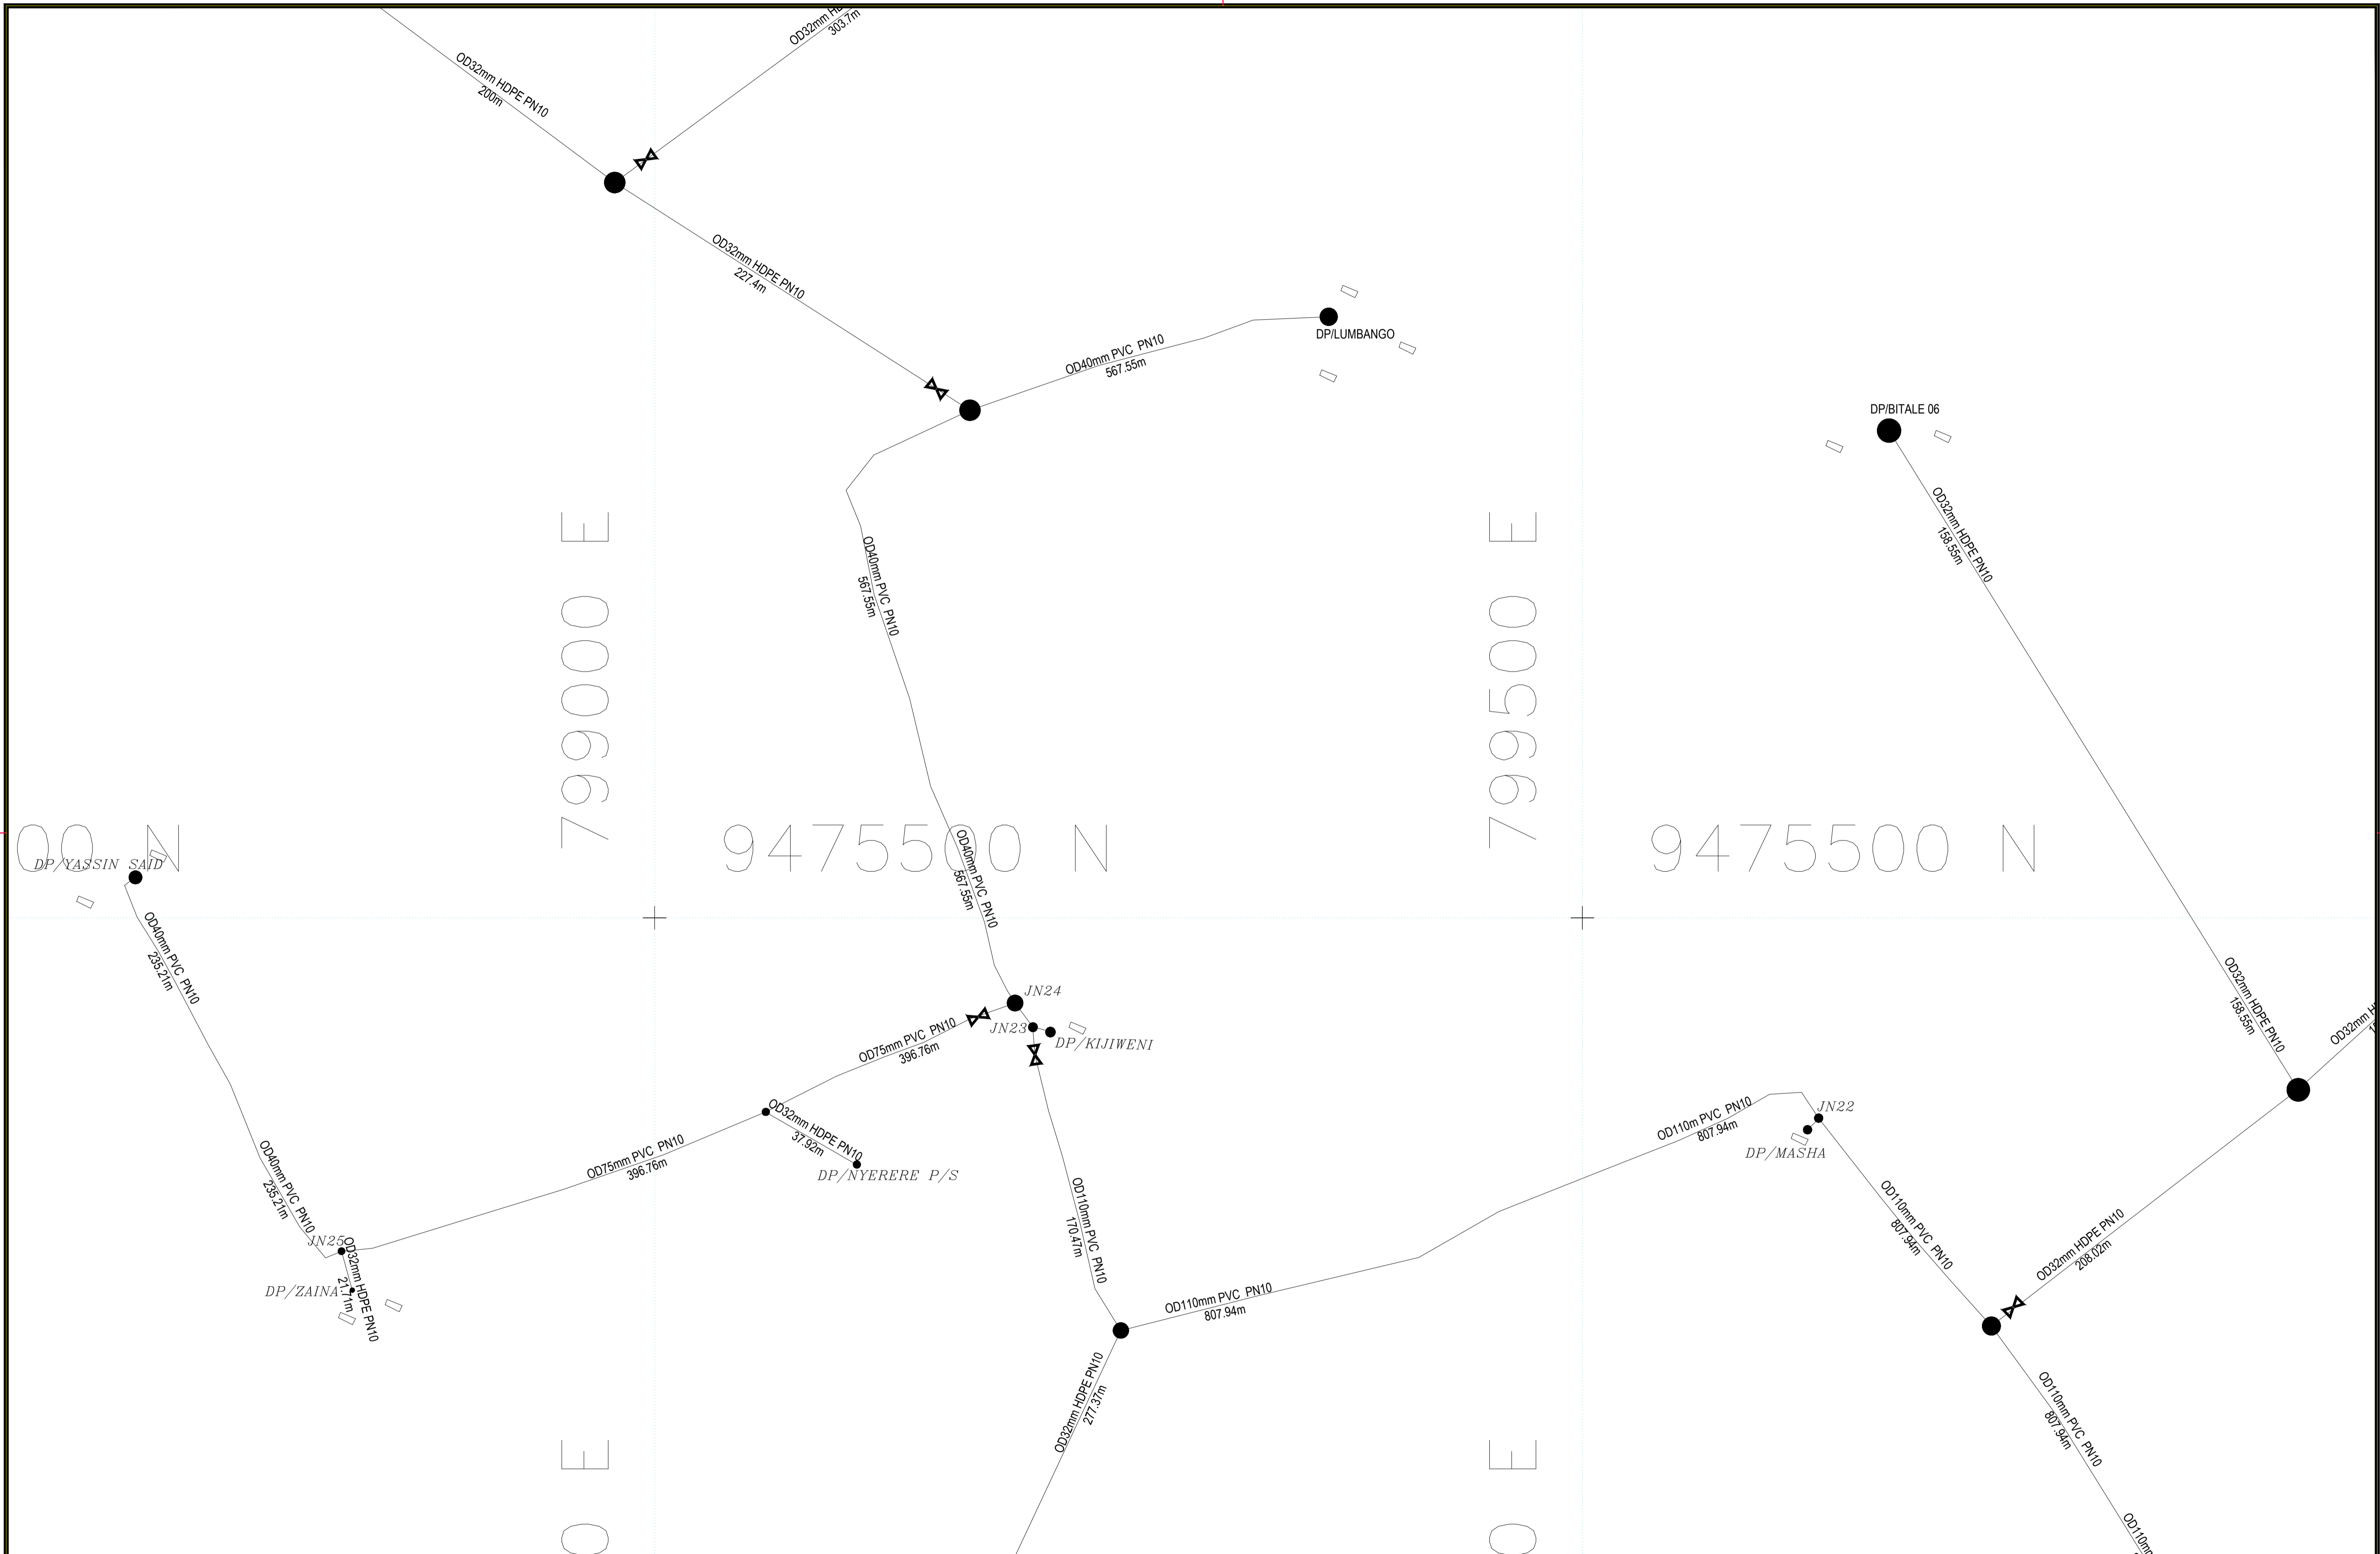

Client:



ENABEL-WASKIRP
Lake Tanganyika Basin Water Board Compound
P.O.Box 24
Kigoma

Project:

CONSULTANCY SERVICES TO CONDUCT FEASIBILITY STUDY, DEVELOP ENGINEERING DESIGNS, TENDER DOCUMENTS FOR MKONGORO 1 GROUP GRAVITY-FED PIPED WATER SUPPLY SCHEME

Consultant:



Edge Engineering And Consulting Ltd
Plot 412 Block D Ushindi Street
Mikochei B, Msikiti Road Near
Mikochei Secondary School-Dar es Salaam
P.O.Box 24520
Tel: +255 763 499 997/+255 783 910 014
E-mail: edgeeccltd@gmail.com, info@edgeec.co.tz

Notes:


1. All dimensions are in meters (m) unless otherwise stated on the drawing
2. All relevant dimensions and levels to be checked on site, and figured dimensions to be taken before scaled dimensions

Designed by:	Date:	Revision	Description	Date
A.Juma	Sept 2019	0		
F.Moliwa	Sept 2019			
C.Werema	Sept 2019			
L.Kalenga	Sept 2019			
Scale:	VS=1:100			

Drawing Title:

BITALE WATER DISTRIBUTION LAYOUT

Drawing NO: **ENBL/005/07**

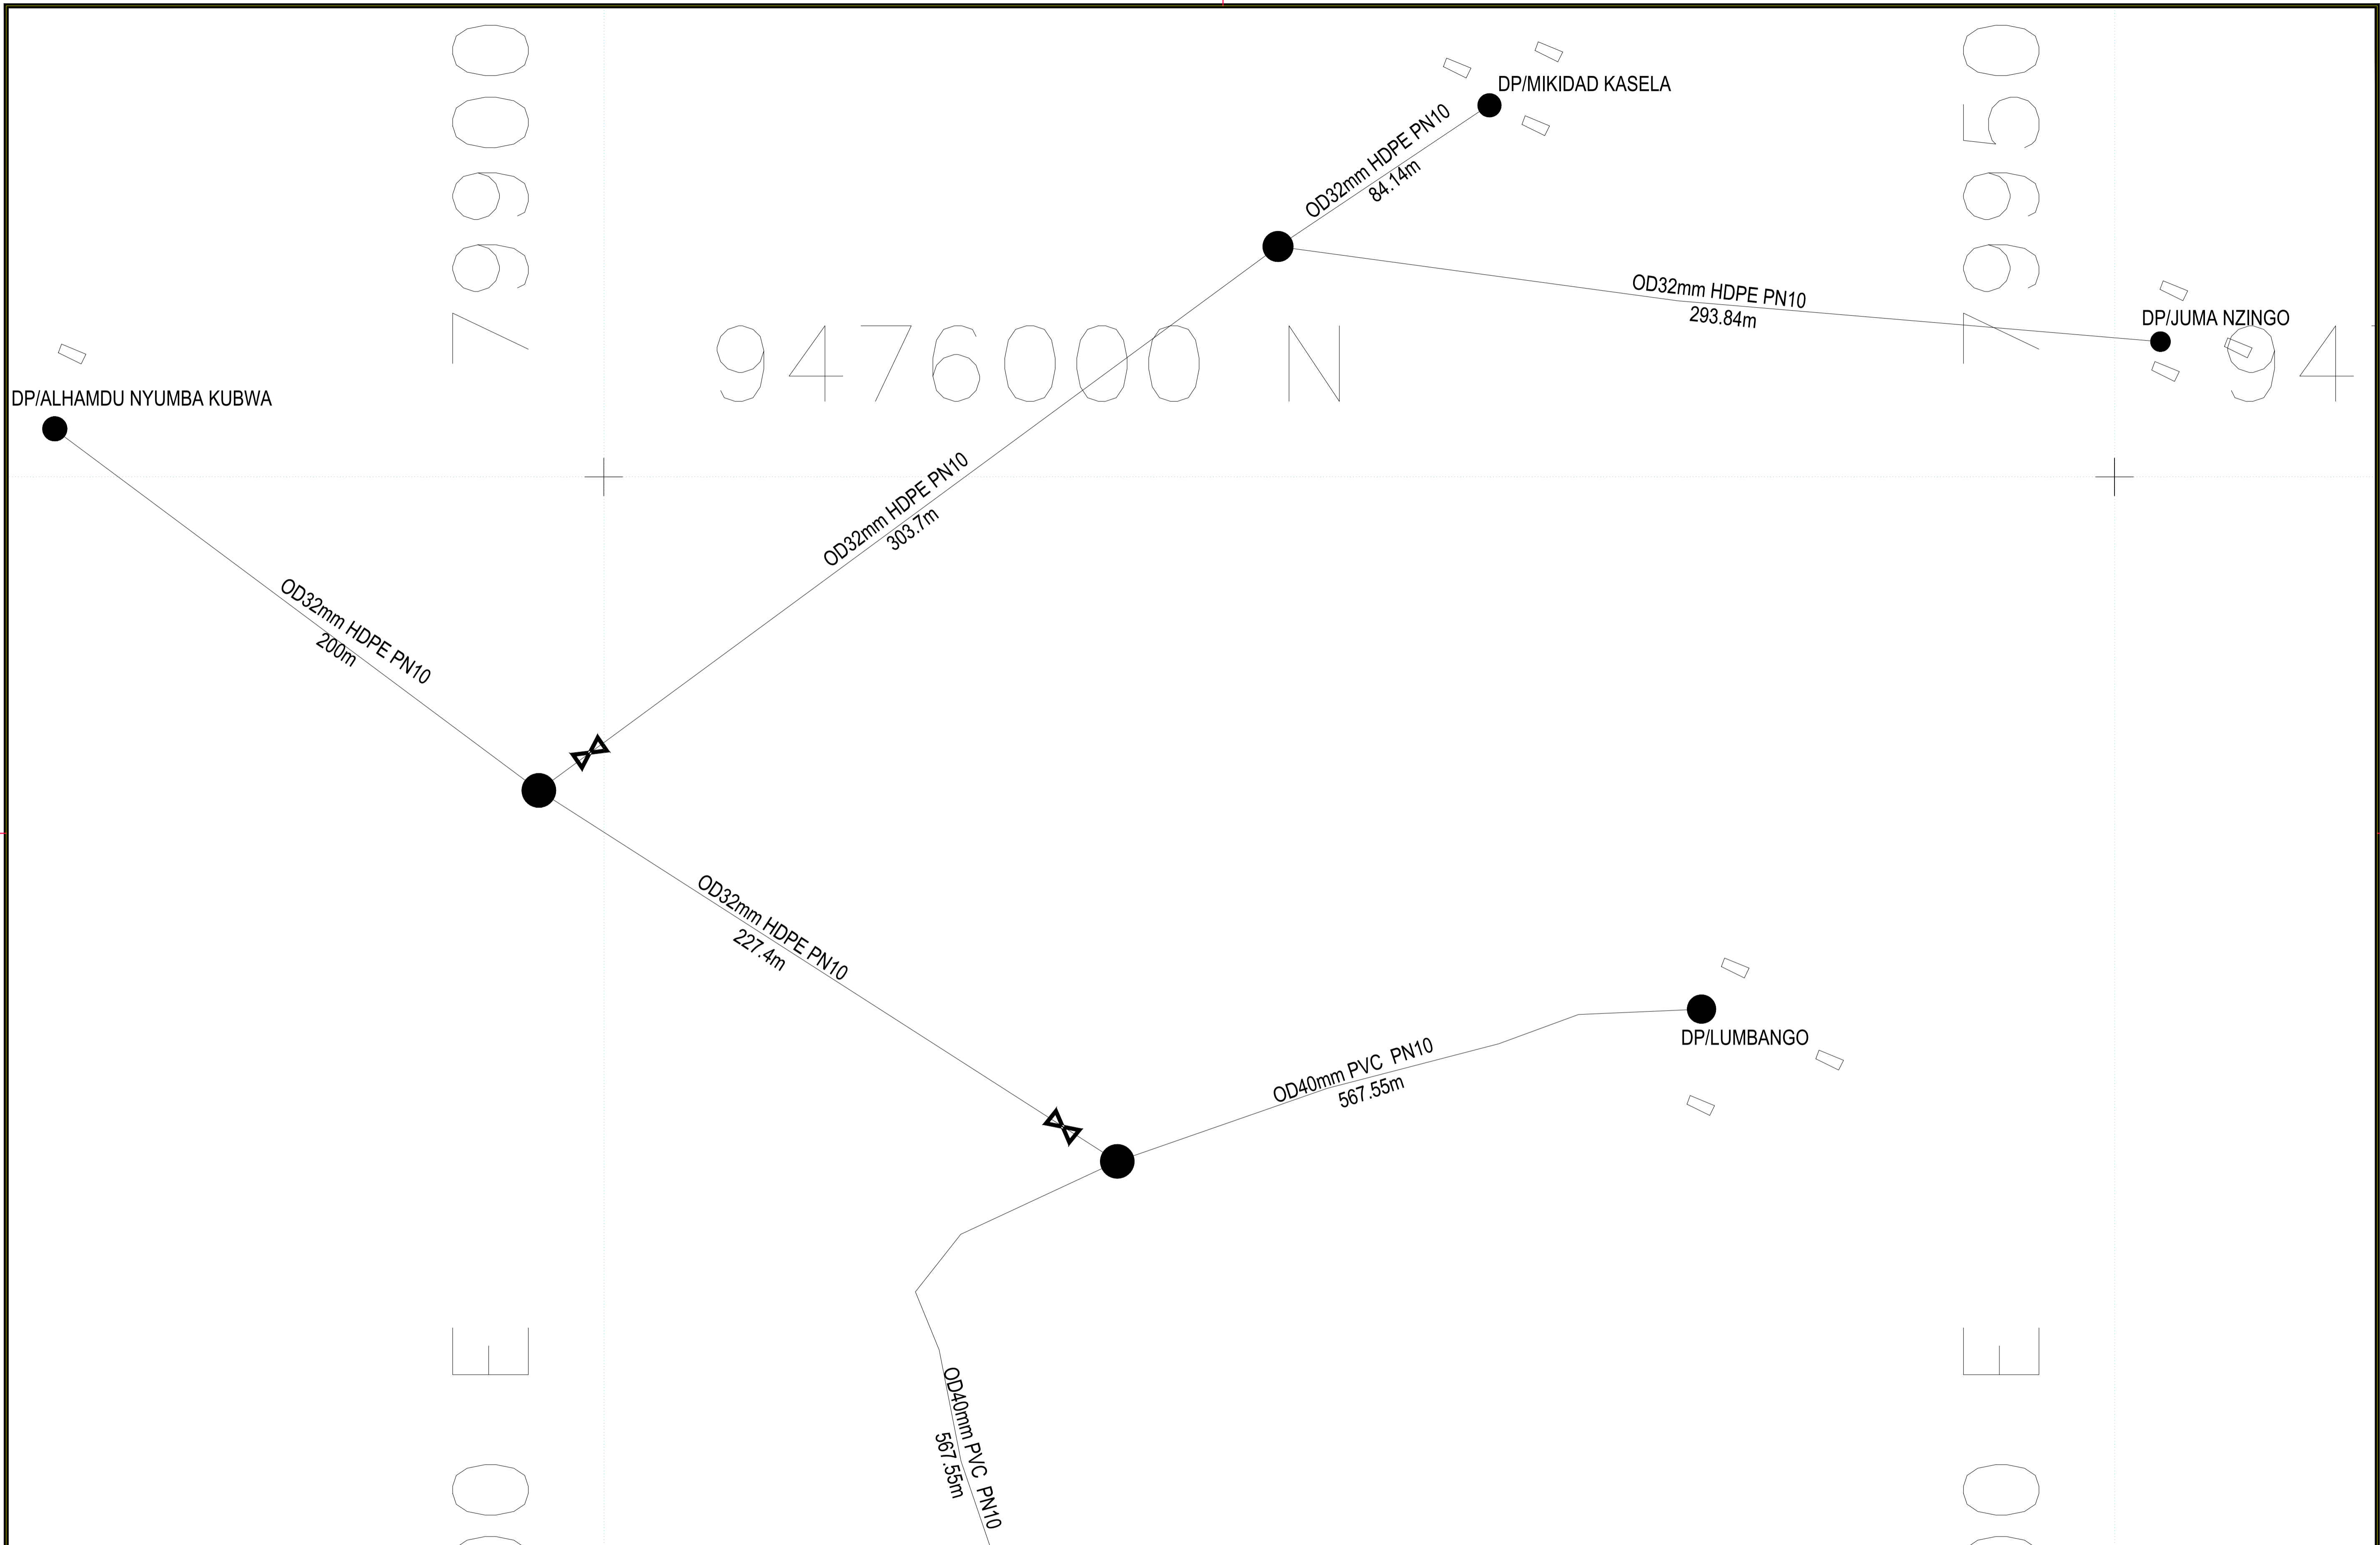

Client:
WASKIRP Enabel
 ENABEL-WASKIRP
 Lake Tanganyika Basin Water Board Compound
 P.O.Box 24
 Kigoma

Project:
 CONSULTANCY SERVICES TO CONDUCT FEASIBILITY
 STUDY, DEVELOP ENGINEERING DESIGNS, TENDER
 DOCUMENTS FOR MKONGORO 1 GROUP
 GRAVITY-FED PIPED WATER SUPPLY SCHEME

Consultant:
EDGE
 CONSULTING ENGINEERS
 Edge Engineering And Consulting Ltd
 Plot 412 Block D, Ushindi Street
 Mikochei B, Msikiti Road Near
 Mikochei Secondary School-Dar es Salaam
 P.O.Box 24520
 Tel: +255 763 499 997/+255 783 910 014
 E-mail: edgeecld@gmail.com, info@edgeec.co.tz

Notes:
 1. All dimensions are in meters (m) unless
 otherwise stated on the drawing
 2. All relevant dimensions and levels to be
 checked on site, and figured dimensions to be
 taken before scaled dimensions

Designed by:	Date:	Revision	Description	Date
A.Juma	Sept 2019	0		
F.Moliwa	Sept 2019			
C.Werema	Sept 2019			
L.Kalenga	Sept 2019			

Drawing Title:
**BITALE WATER DISTRIBUTION
 LAYOUT**
 Drawing NO: **O01
 ENBL/005/08**

Scale: VS=1:100